

52'

32'

21'

Lot Coverage = 15%

32'5"

Existing Deck
Raised Wood

1,536 sq' Building

≈ 875 sq'

2 Bdrm 2 Bath

Garage

≈ 661 sq'

1 Bdrm 1 Bath

Exist Wood Deck


⑦
Gravel
Paved
Dirt
Drive

47'6"

30'

100'

Paved Parking Area

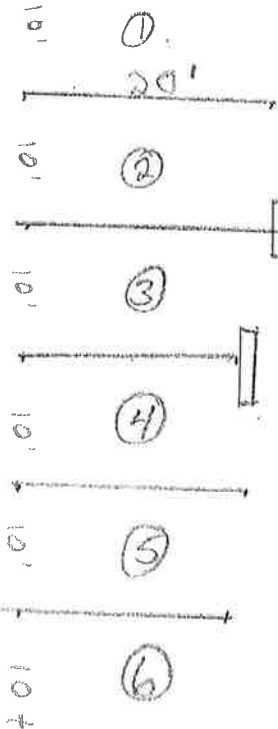

24'


Approach

105'

Copy Permitted Building Plans



105.00'

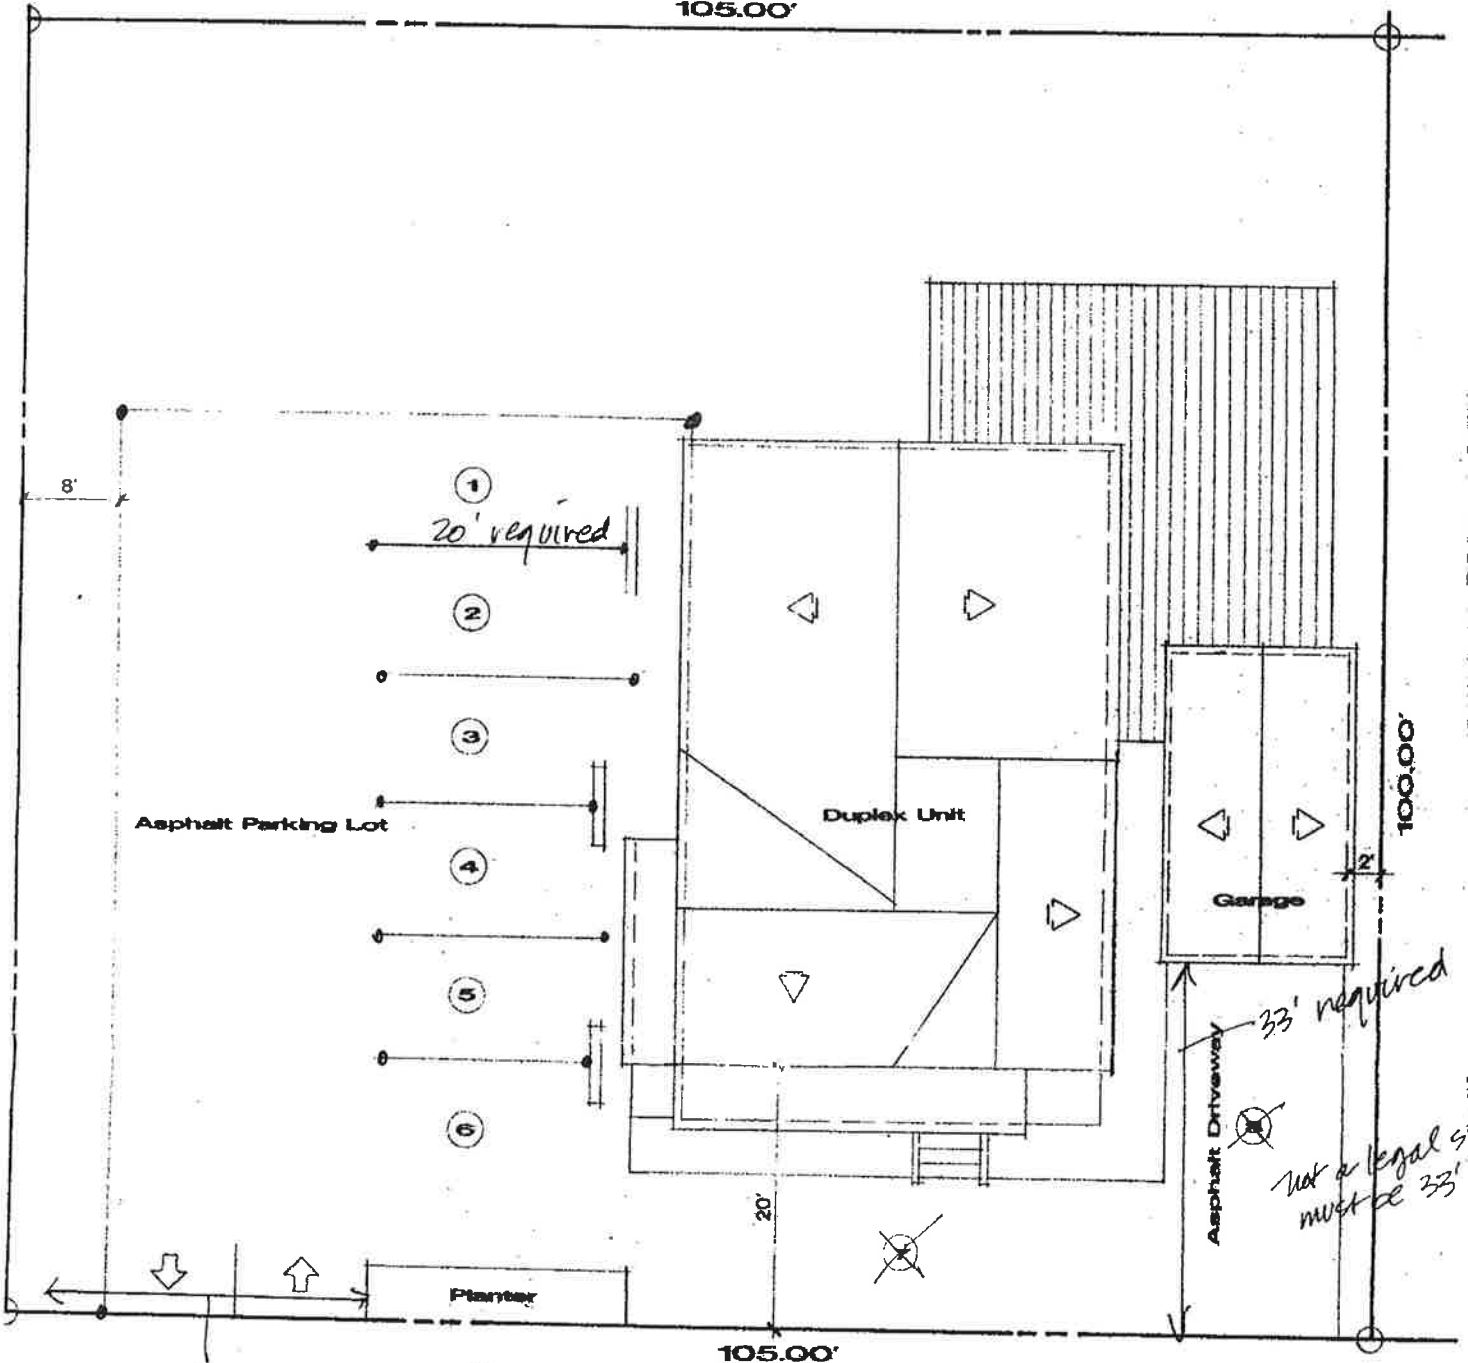

Asphalt Parking Lot

Duplex Unit

Garage

Planter

105.00'

100.00'

ALDERMAN STREET

ingress/egress must be 24' wide
(see attached diagram)

33' required
not a legal 33'
must be 33'