

triad/holmes assoc.
civil engineering
land surveying

MAMMOTH LAKES
BISHOP
REDWOOD CITY
SAN LUIS OBISPO

post office box 1570
548 e mammoth rd. ste. 302
MAMMOTH LAKES, ca 93248
phone (760) 834-7888
fax (760) 834-5819
e-mail triad@thainc.com


873 north main st. suite 150
BISHOP, ca 93314
phone (760) 873-8224
fax (760) 873-8224
e-mail bishop@thainc.com

777 woodside rd. suite c
REDWOOD CITY, ca 94061
phone (650) 368-0216
fax (650) 368-0288
e-mail rfid@thainc.com

505 chorro st. suite d
SAN LUIS OBISPO, ca 93405
phone (805) 544-8905
fax (805) 544-8932
e-mail slo@thainc.com

Copyright (C) 2012 by
Triad/Holmes Associates.
All Rights Reserved. This
Document is Intended Only
for Use on the Project
Specified in the Title Block.
Any Reproduction of this
Document or Portions of
this Document, Without the
Expressed Written Consent
of Triad/Holmes is
Prohibited.

PREPARED & SUBMITTED BY:

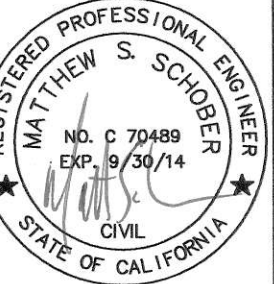

DATE: 09/06/2012

LEE VINING
STREETS REHABILITATION PROJECT
THIRD STREET

DATE 09/06/2012

SCALE AS SHOWN



DRAWN MS/SF/JSP

JOB NO. 01.2951.2

SHEET

15

OF 34 SHEETS

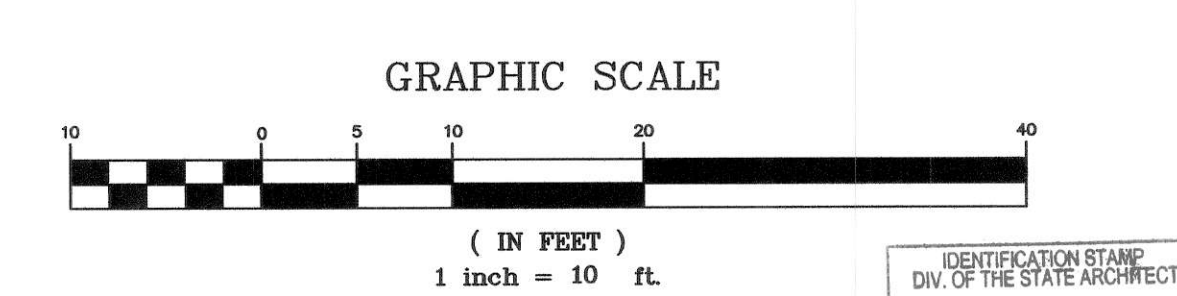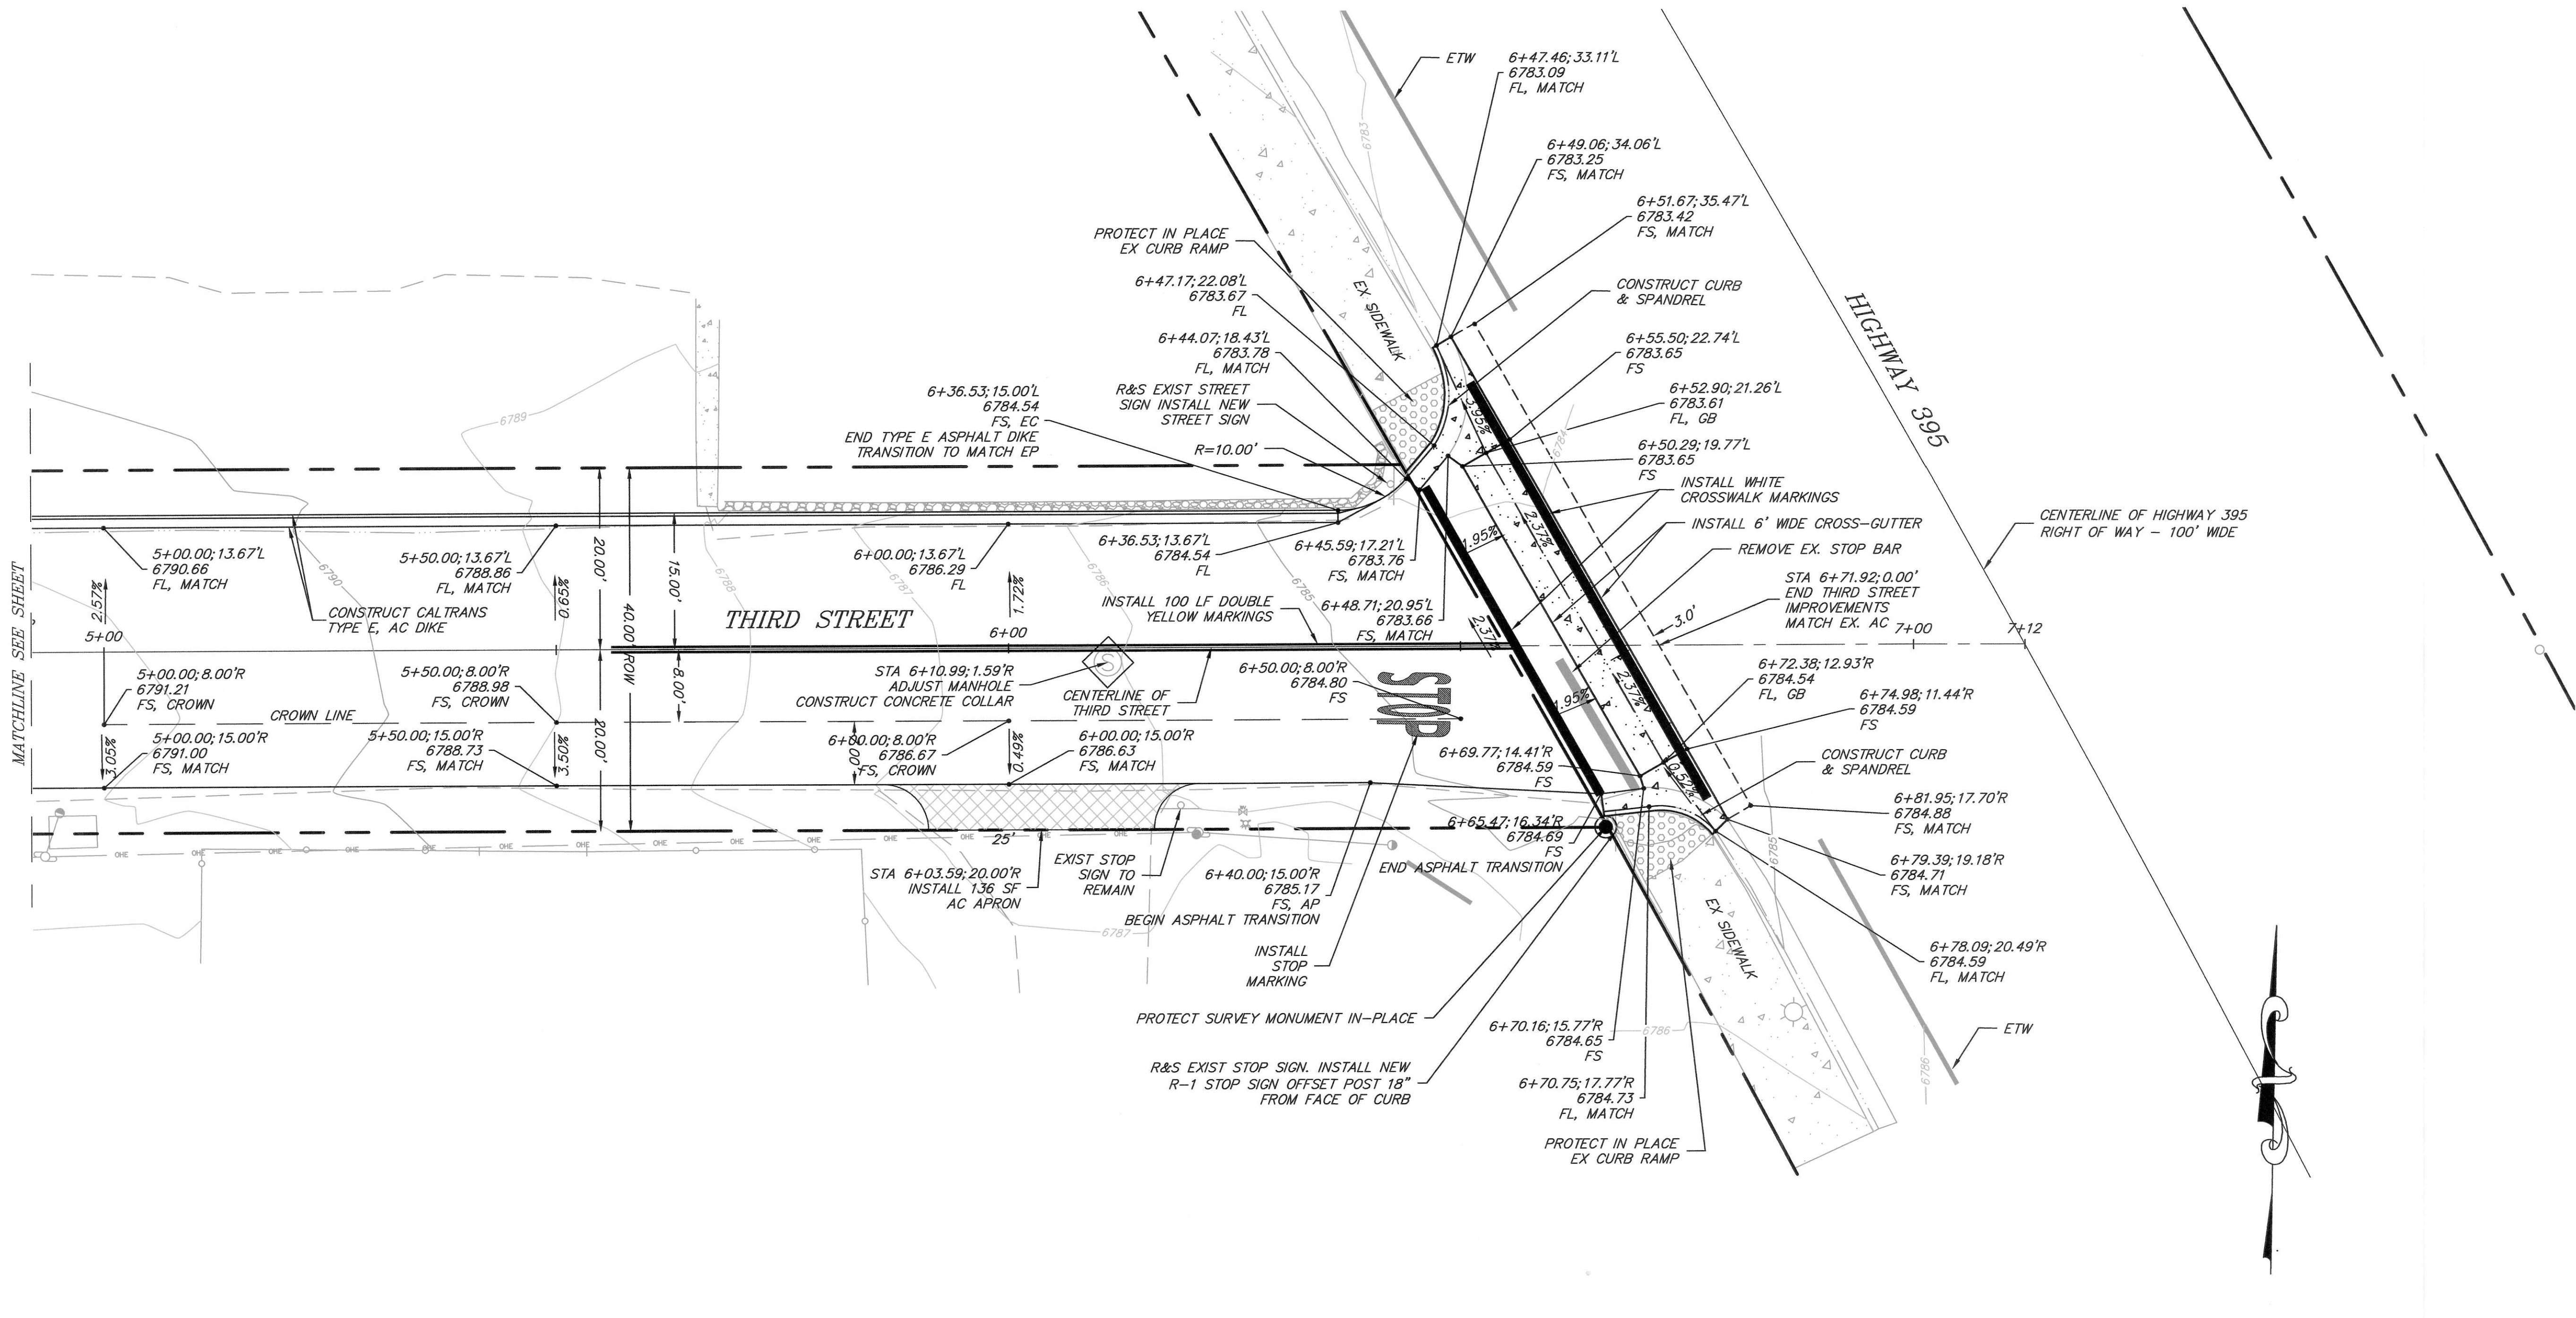

IDENTIFICATION STAMP
DIV. OF THE STATE ARCHITECT
02 112592
DATE 10/22/12

K:\01 Mammath\2951.2\ACAD\Improvement Plans\2951.2_3RD.dwg Sep 27, 2012 - 12:04pm, stuller



triad/holmes assoc.
civil engineering
land surveying
MAMMOTH LAKES
BISHOP
REDWOOD CITY
SAN LUIS OBISPO

post office box 1570
546 old mammoth rd., ste. 202
MAMMOTH LAKES, ca 93248
phone (760) 834-7888
fax (760) 834-5819
e-mail triad@thainc.com


873 north main st., suite 150
BISHOP, ca 93314
phone (760) 873-4273
fax (760) 873-8024
e-mail bishop@thainc.com

777 woodside rd., suite c
REDWOOD CITY, ca 94061
phone (650) 366-0216
fax (650) 366-0286
e-mail r@thainc.com

555 shorro st., suite c
SAN LUIS OBISPO, ca 93405
phone (805) 544-8905
fax (805) 544-8932
e-mail sl@thainc.com



Copyright (C) 2012 by
Triad/Holmes Associates.
All Rights Reserved. This
Document is intended Only
for Use on the Project
Specified in the Title Block.
Any Reproduction of this
Document, in Whole or in
Part, Without the Written
Consent of Triad/Holmes is
Prohibited.

PREPARED & SUBMITTED BY:

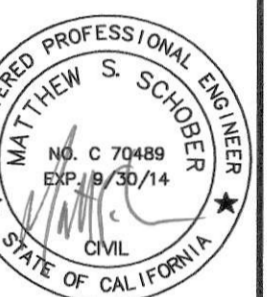


DATE: 09/06/2012

LEE VINING
STREETS REHABILITATION PROJECT
D STREET

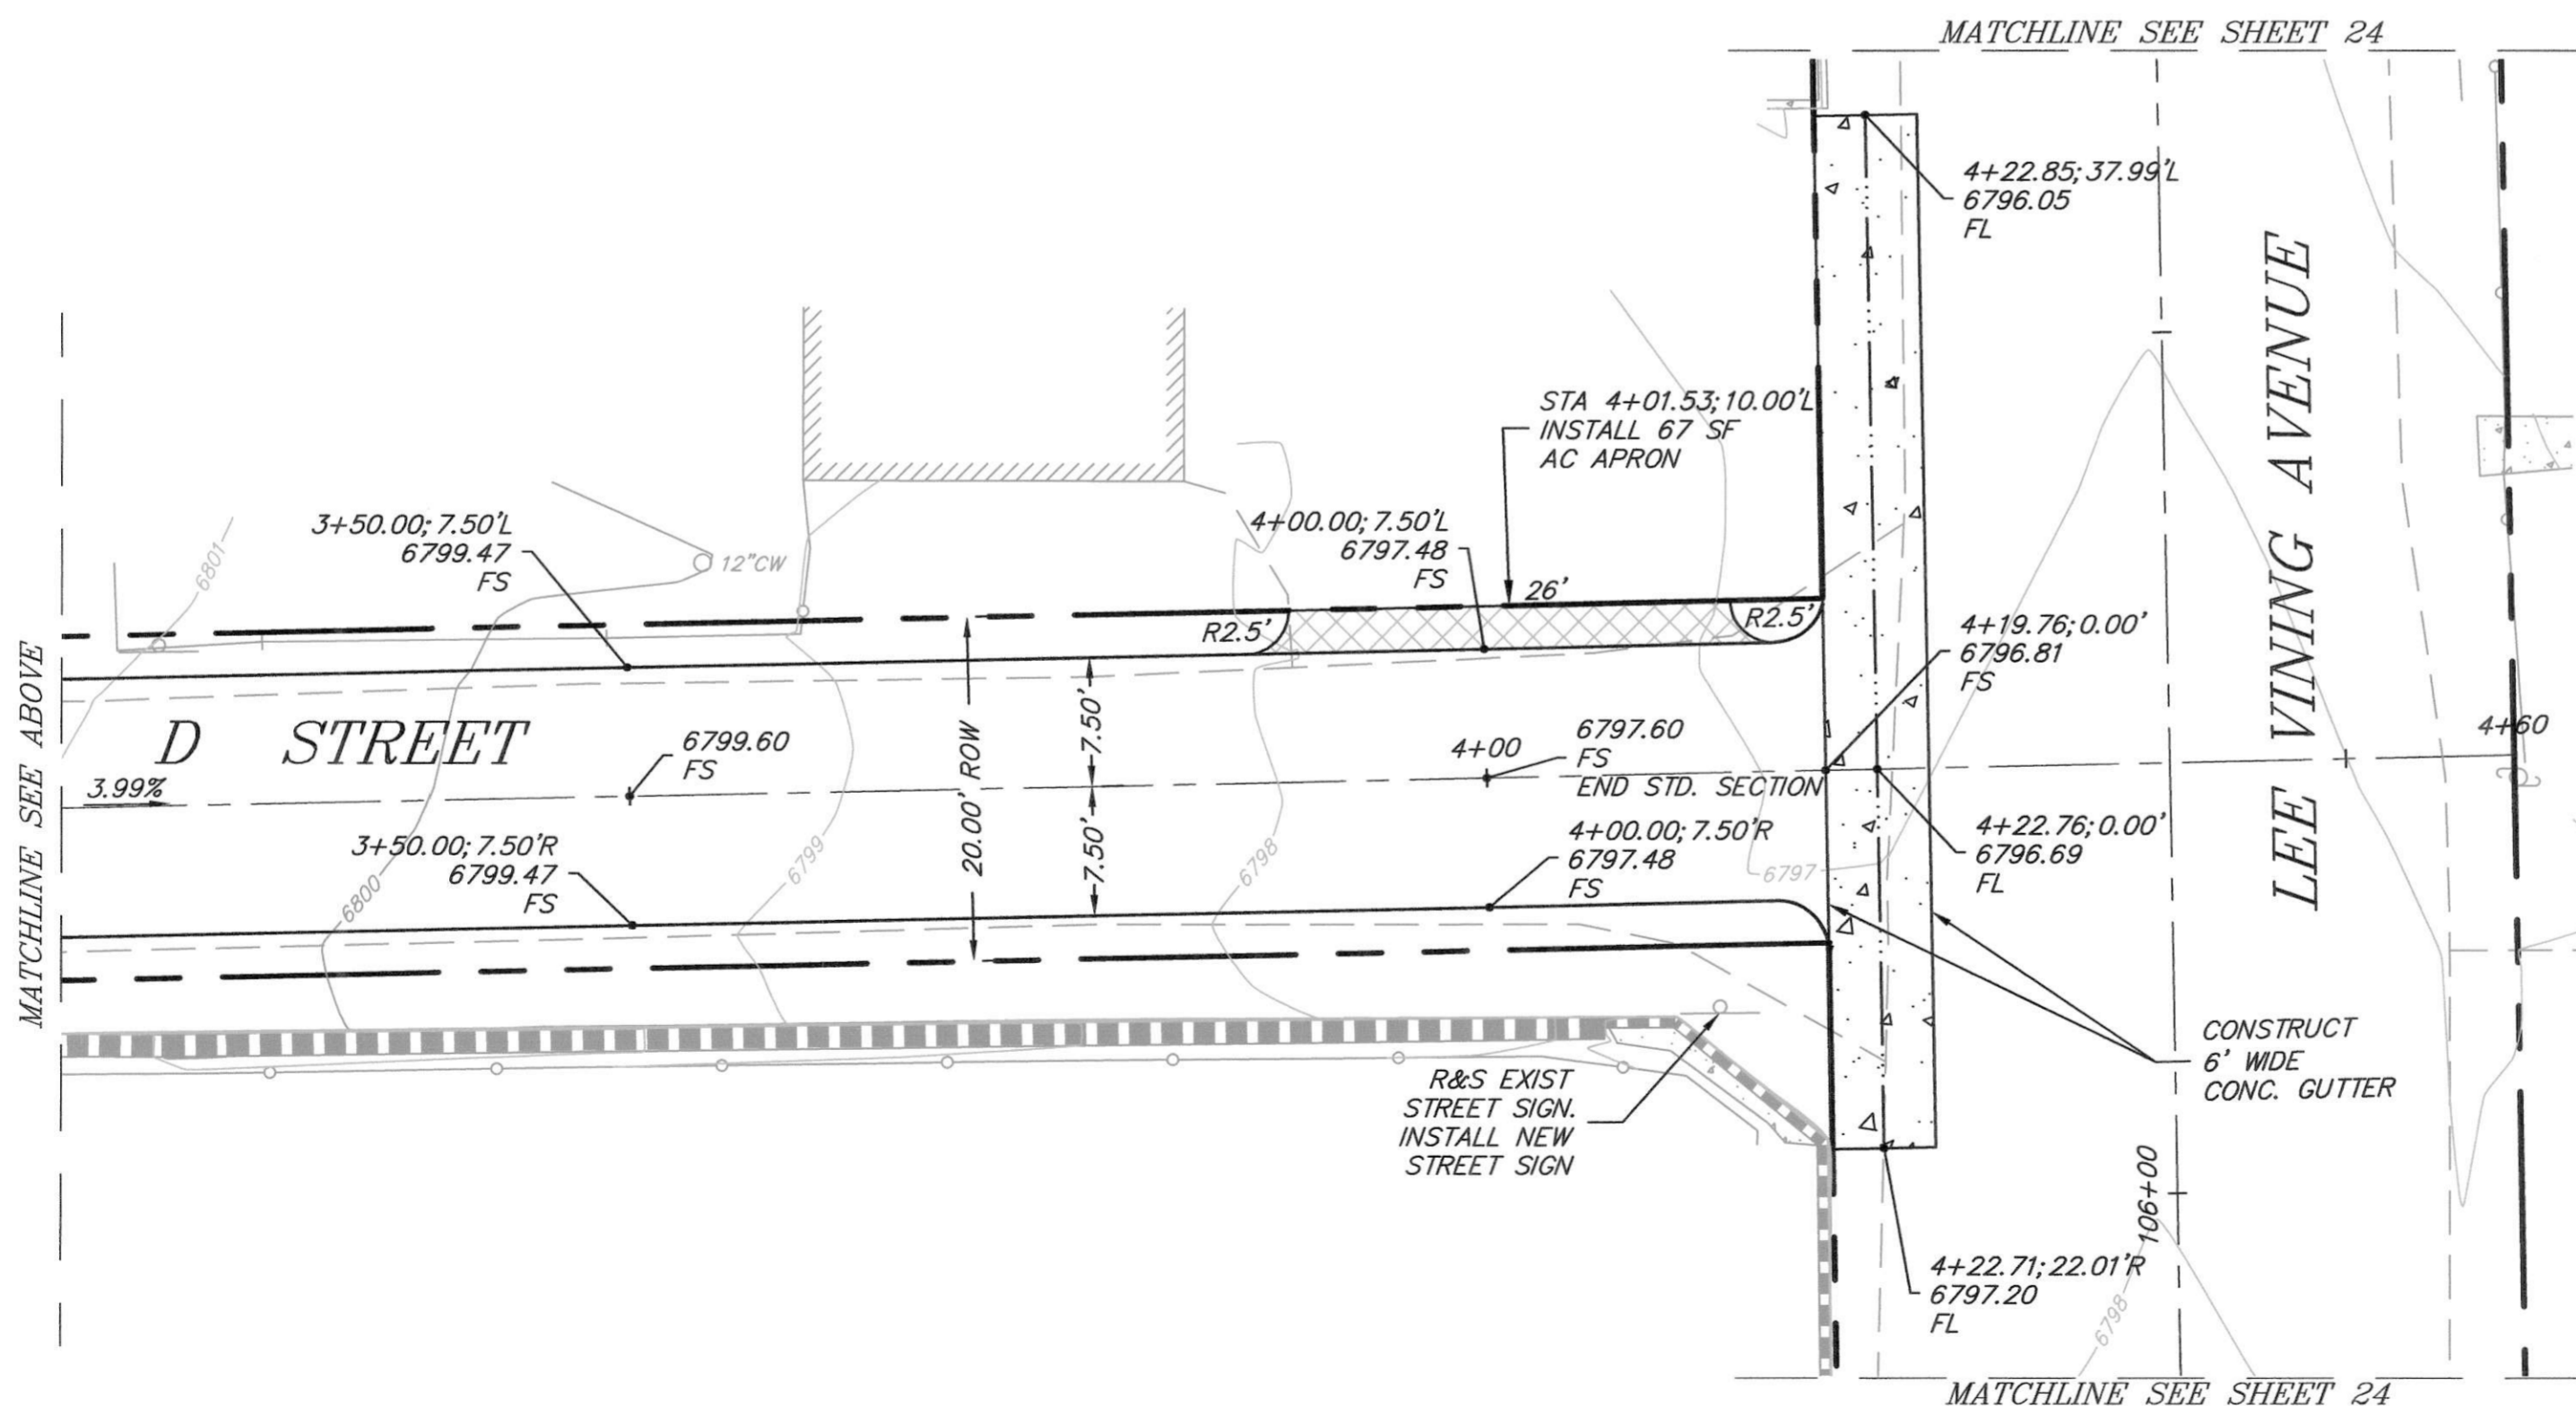
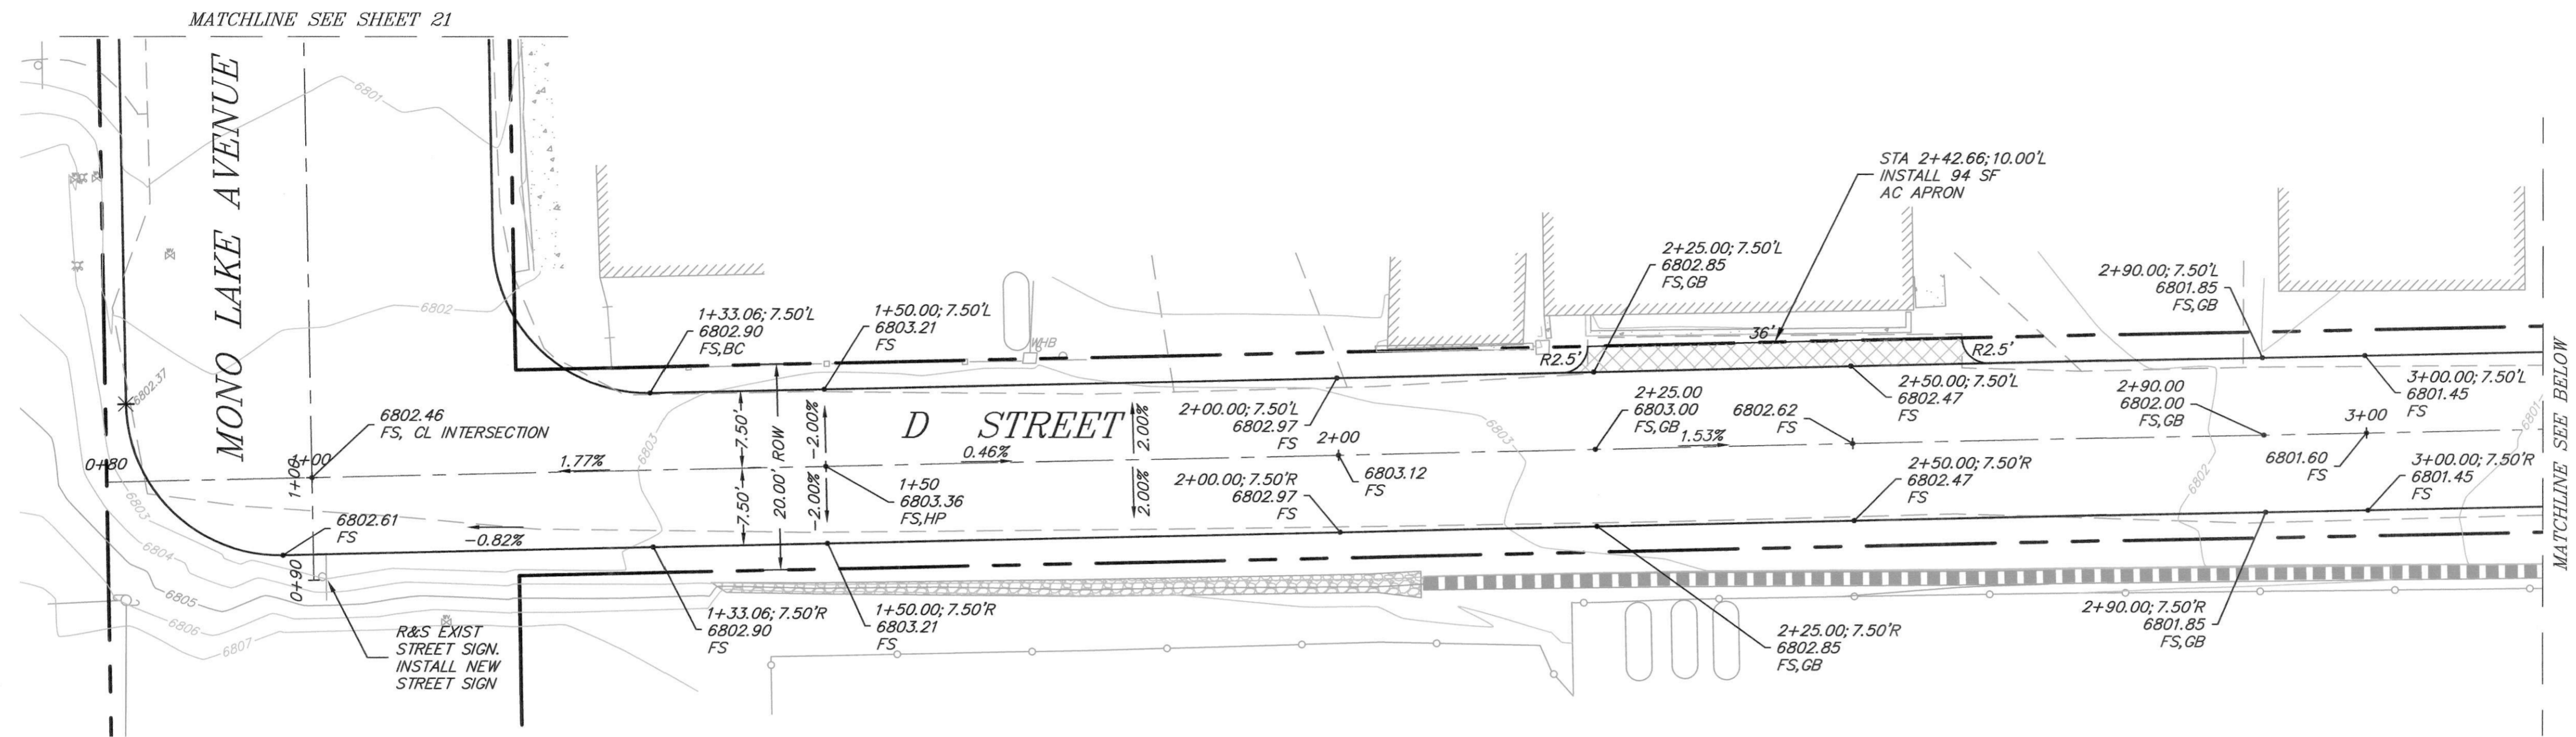


IDENTIFICATION STAMP
DIV. OF THE STATE ARCHITECT
02 112592
DATE 07/22/10

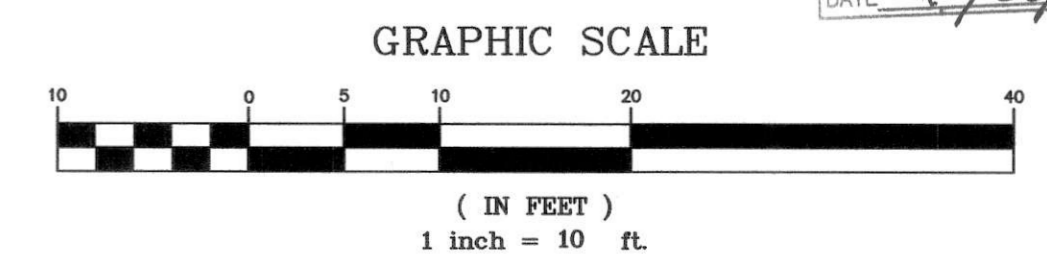

K:\01_Mammoth\2951.2\CAD\Improvement_Plans\2951.2_D_Std.dwg Oct 11, 2012 - 4:28pm, s.f.iller

DATE 09/06/2012
SCALE AS SHOWN
DRAWN MS/SF/JSP
JOB NO. 01.2951.2
SHEET 17
OF 34 SHEETS

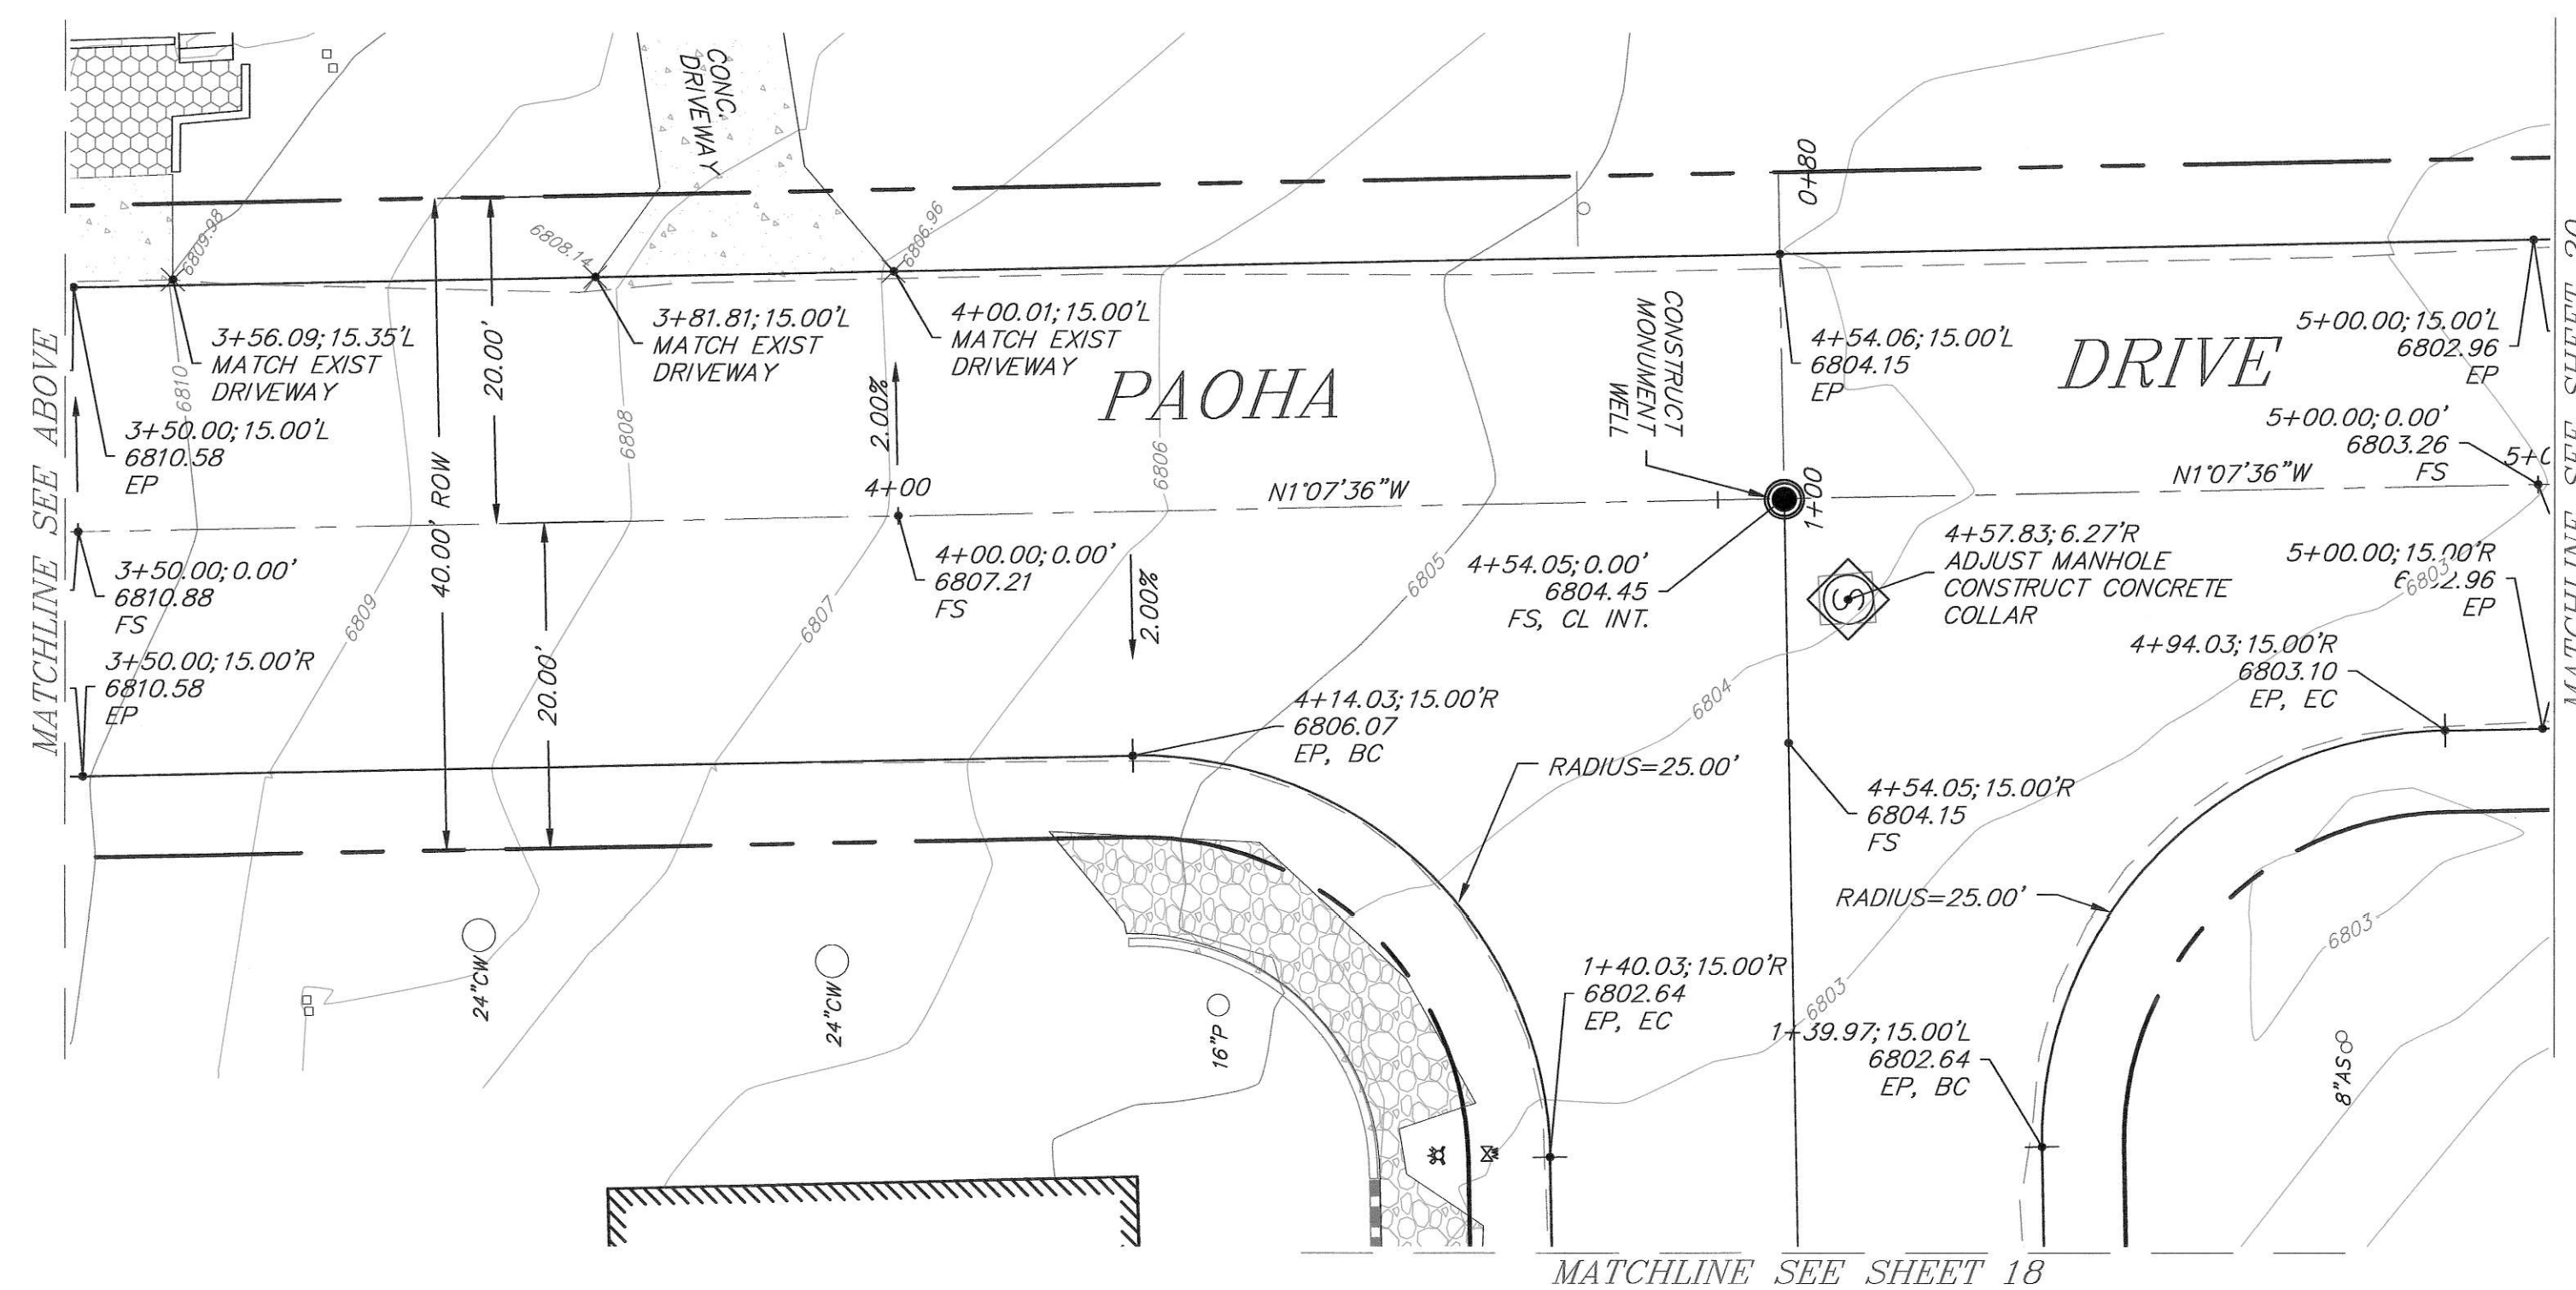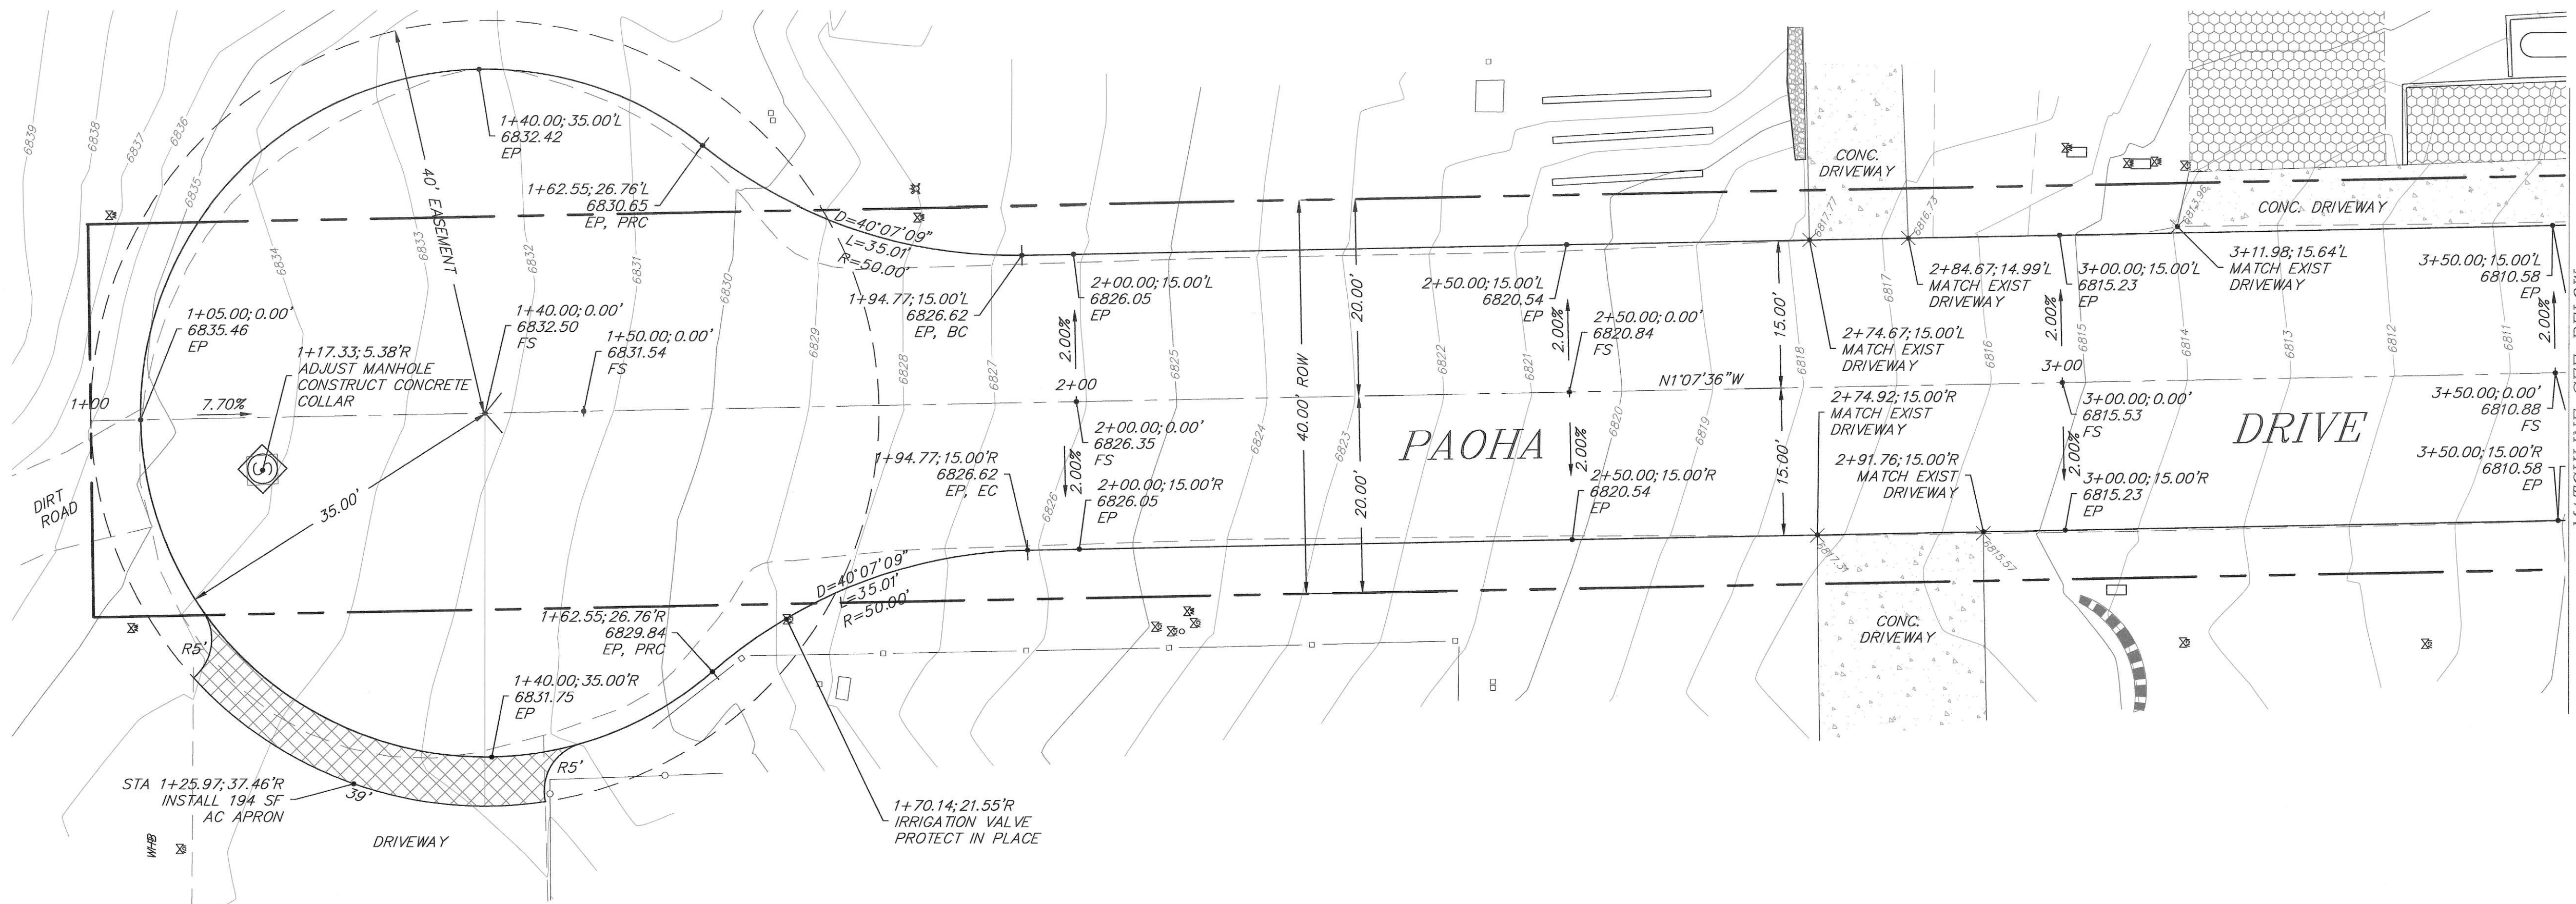

IDENTIFICATION STAMP
DIV. OF THE STATE ARCHITECT

02 112592
SCALE AS SHOWN
DATE 10/22/10

GRAPHIC SCALE
(IN FEET)
1 inch = 10 ft.

t h a
triad/holmes assoc.
civil engineering
land surveying

MAMMOTH LAKES
BISHOP
REDWOOD CITY
SAN LUIS OBISPO

post office box 1570
546 old mammoth rd. ste. 202
MAMMOTH LAKES, ca 93544
phone (760) 934-7588
fax (760) 934-5618
e-mail triad@thainc.com

873 north main st. suite 150
BISHOP, ca 93514
phone (760) 873-0273
fax (760) 873-8024
e-mail bhay@thainc.com

777 woodside rd. suite 0
REDWOOD CITY, ca 94061
phone (650) 366-0218
fax (650) 366-0288
e-mail sf@thainc.com

555 chorro st. suite 0
SAN LUIS OBISPO, ca 93405
phone (805) 544-8808
fax (805) 544-8932
e-mail sdb@thainc.com

Copyright (C) 2012 by
Triad/Holmes Associates.
All Rights Reserved. This
Document is Intended Only
for Use on the Project
Specified in the Block.
Any Reproduction of this
Document or Portions of
this Document, Without the
Express Written Consent
of Triad/Holmes is
Prohibited.




PREPARED & SUBMITTED BY:
REGISTERED PROFESSIONAL ENGINEER
MATTHEW S. SCHUBERT
NO. C 70489
EXP. 8/30/14
CIVIL
STATE OF CALIFORNIA

DATE: 09/06/2012

LEE VINING
STREETS REHABILITATION PROJECT
PAOHA DRIVE

DATE 09/06/2012
SCALE AS SHOWN
DRAWN MS/SF/JSP
JOB NO. 01.2951.2
SHEET 19
OF 34 SHEETS




K:\01_Mammoth\2\ACAD\Improvement Plans\2951.2_YOS.dwg Sep. 27, 2012 -- 1:40pm, stuller

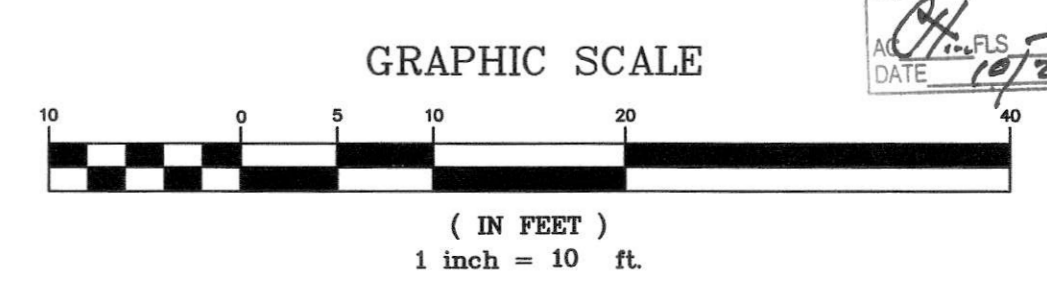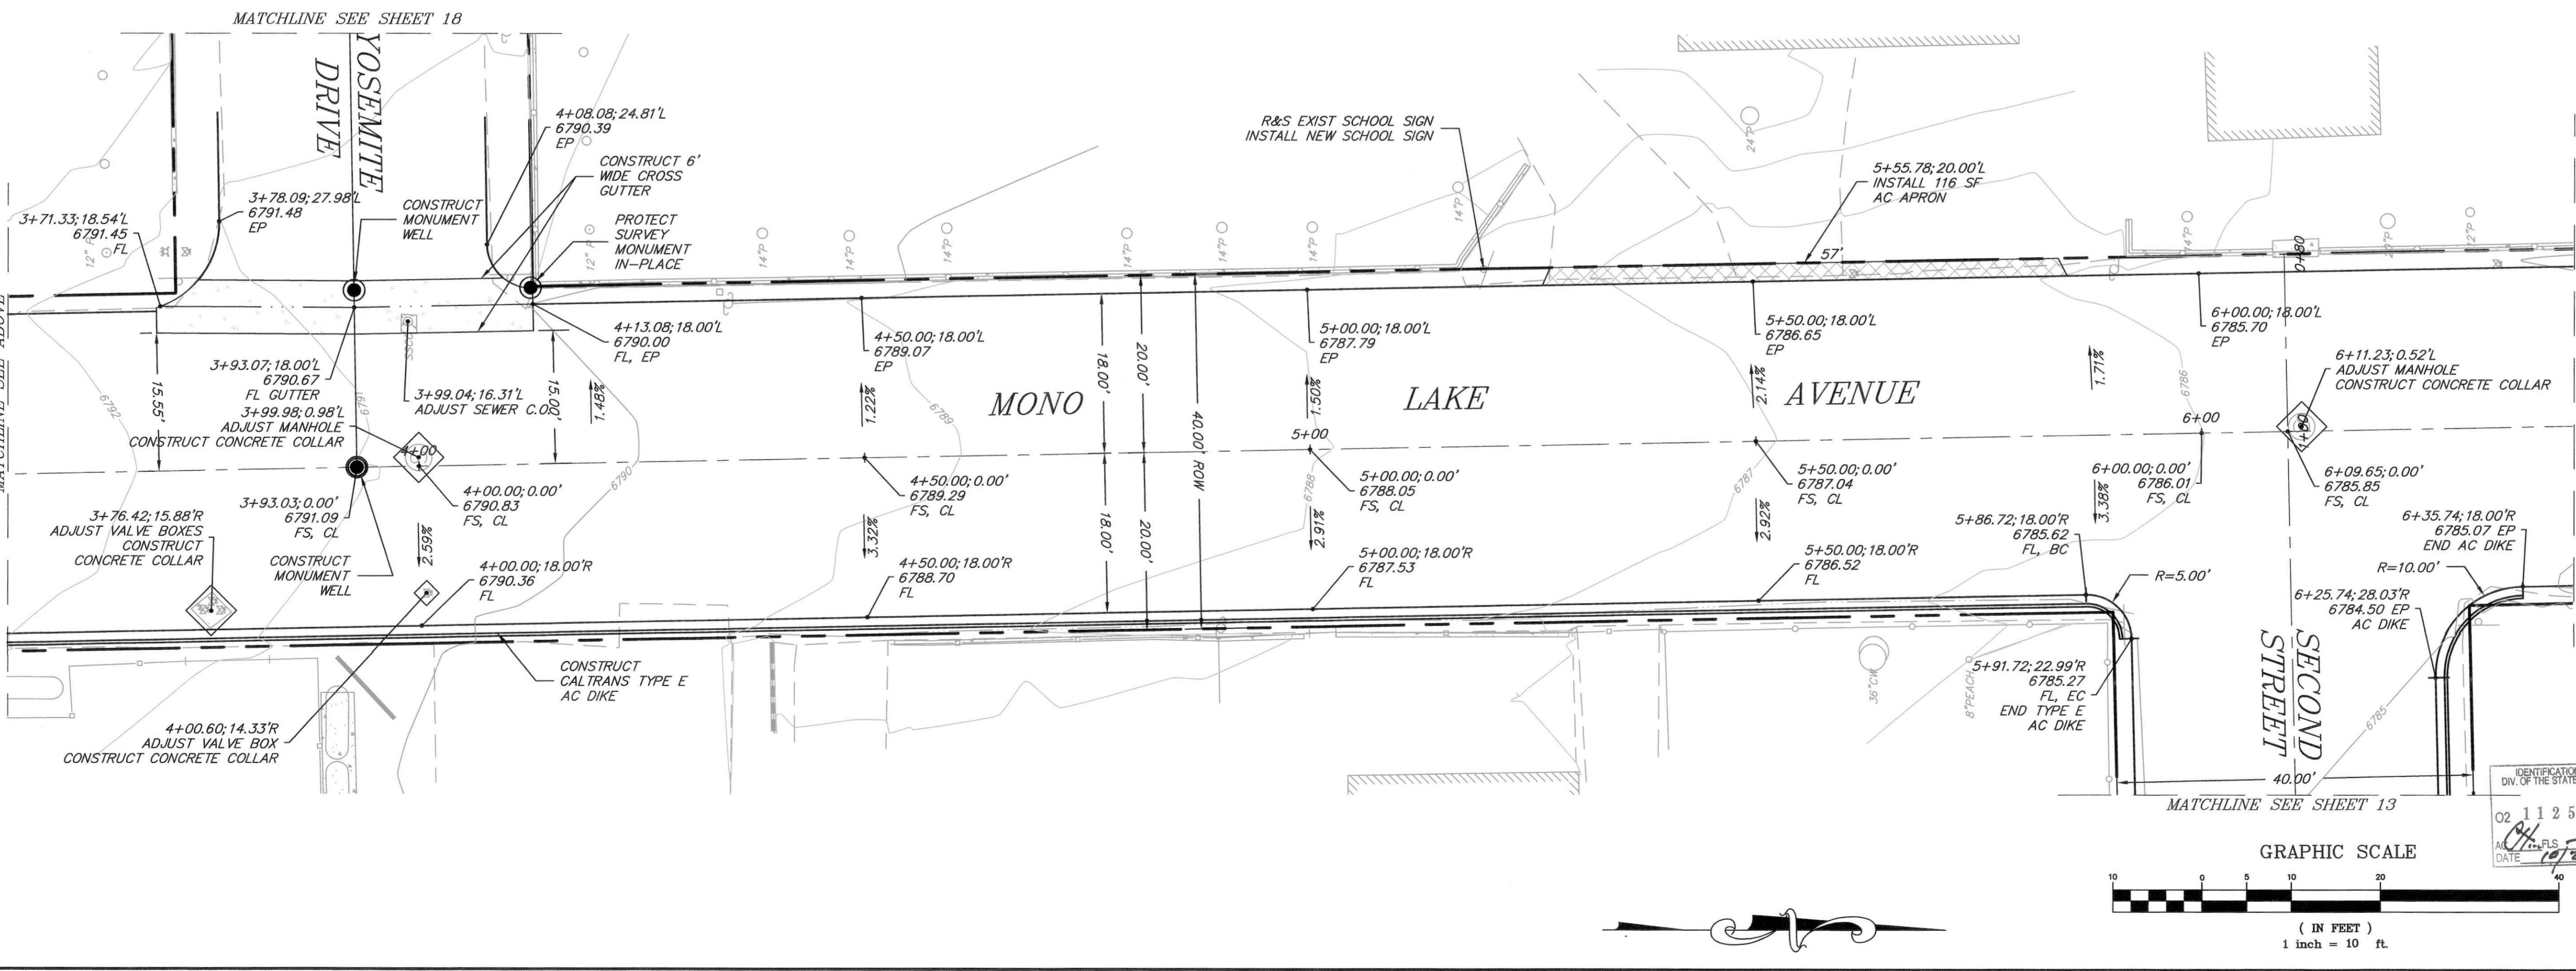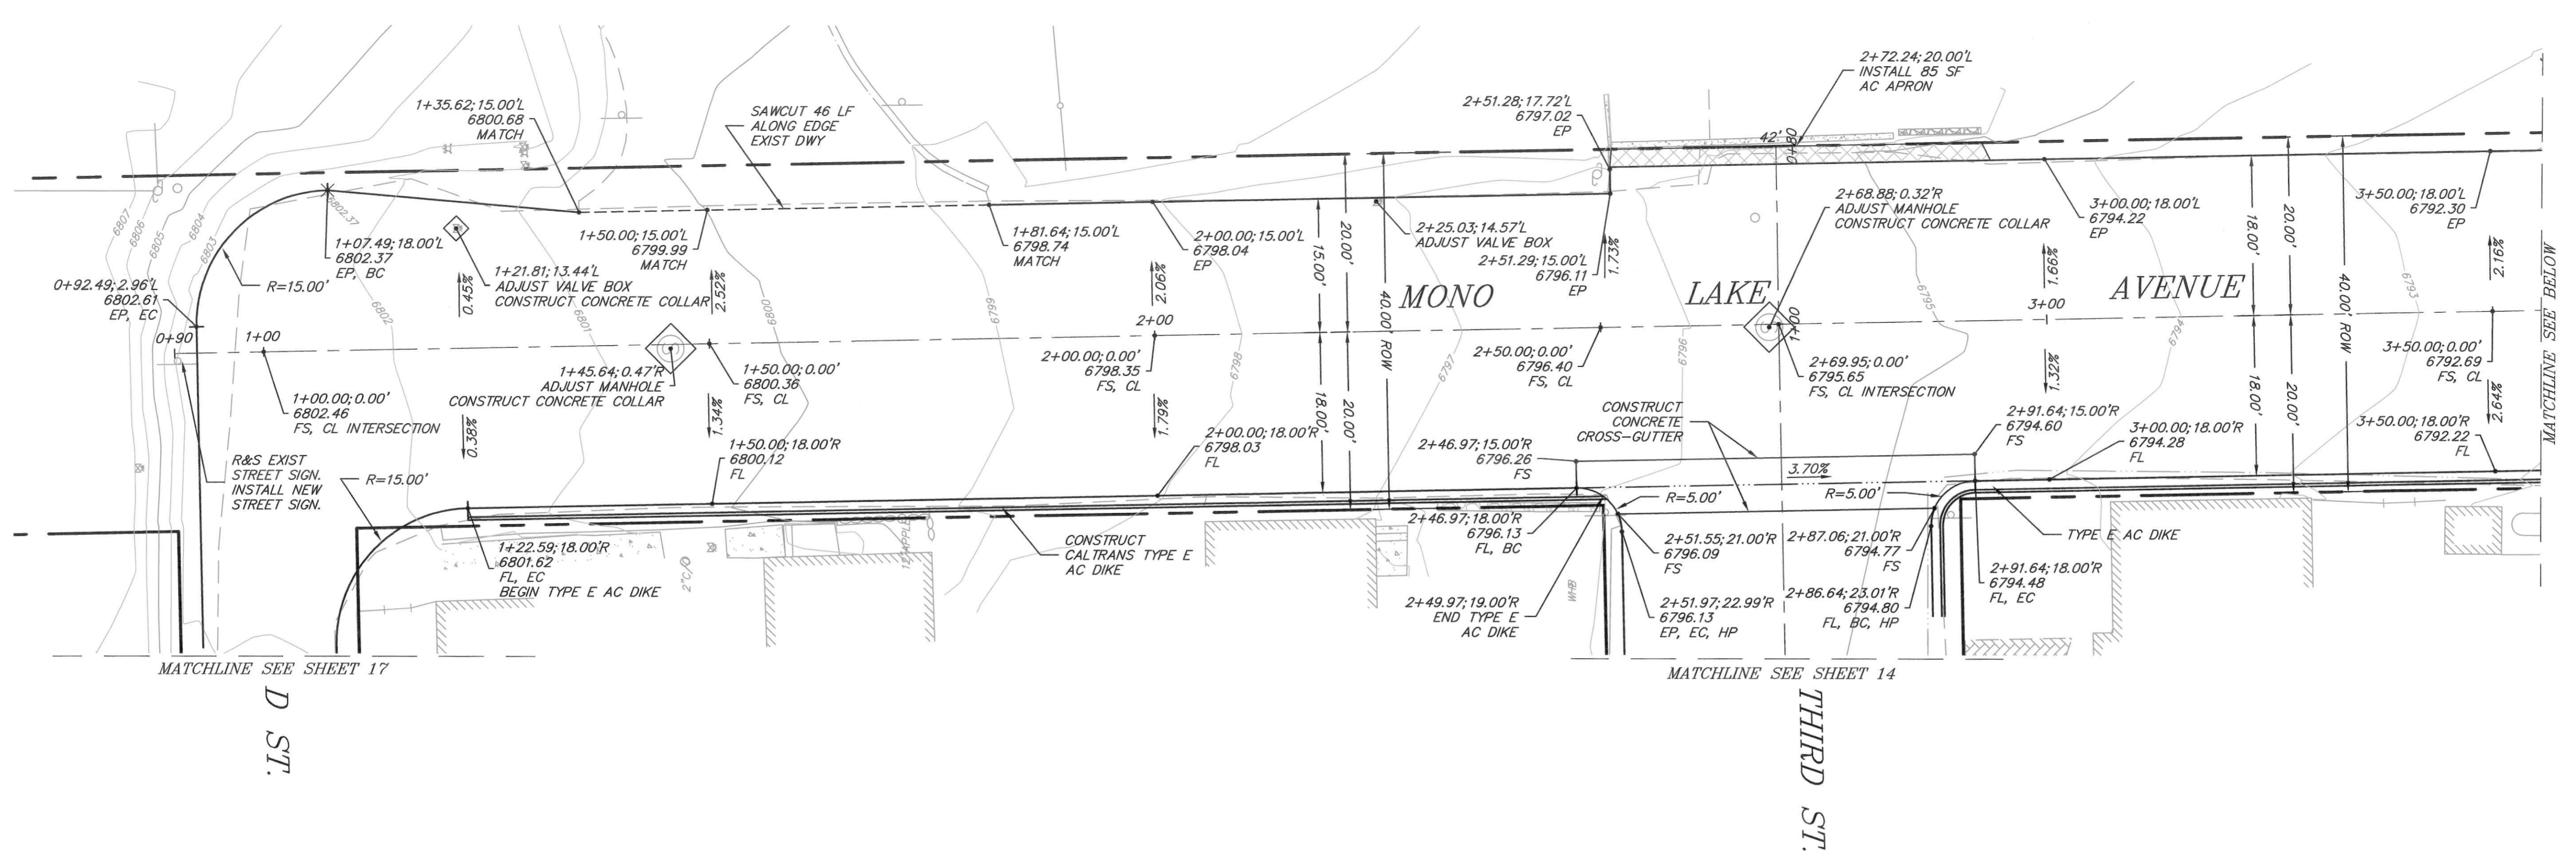


K:\01 Mammoth\2951.2\ACAD\Improvement Plans\2951.2_MNO.dwg Oct 11, 2012 4:22pm, stuller






LEE VINING AVENUE
 STREETS REHABILITATION PROJECT
 LEE VINING AVENUE

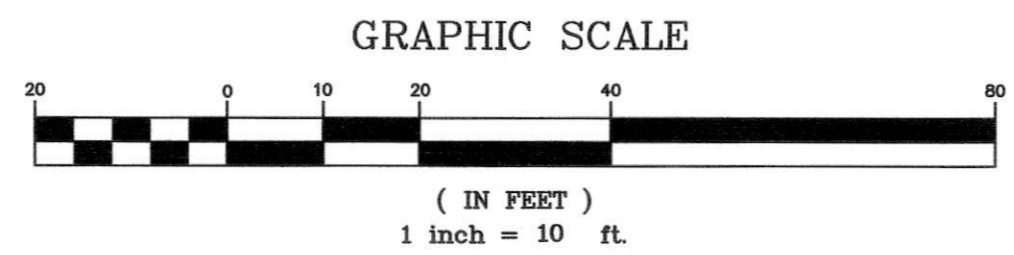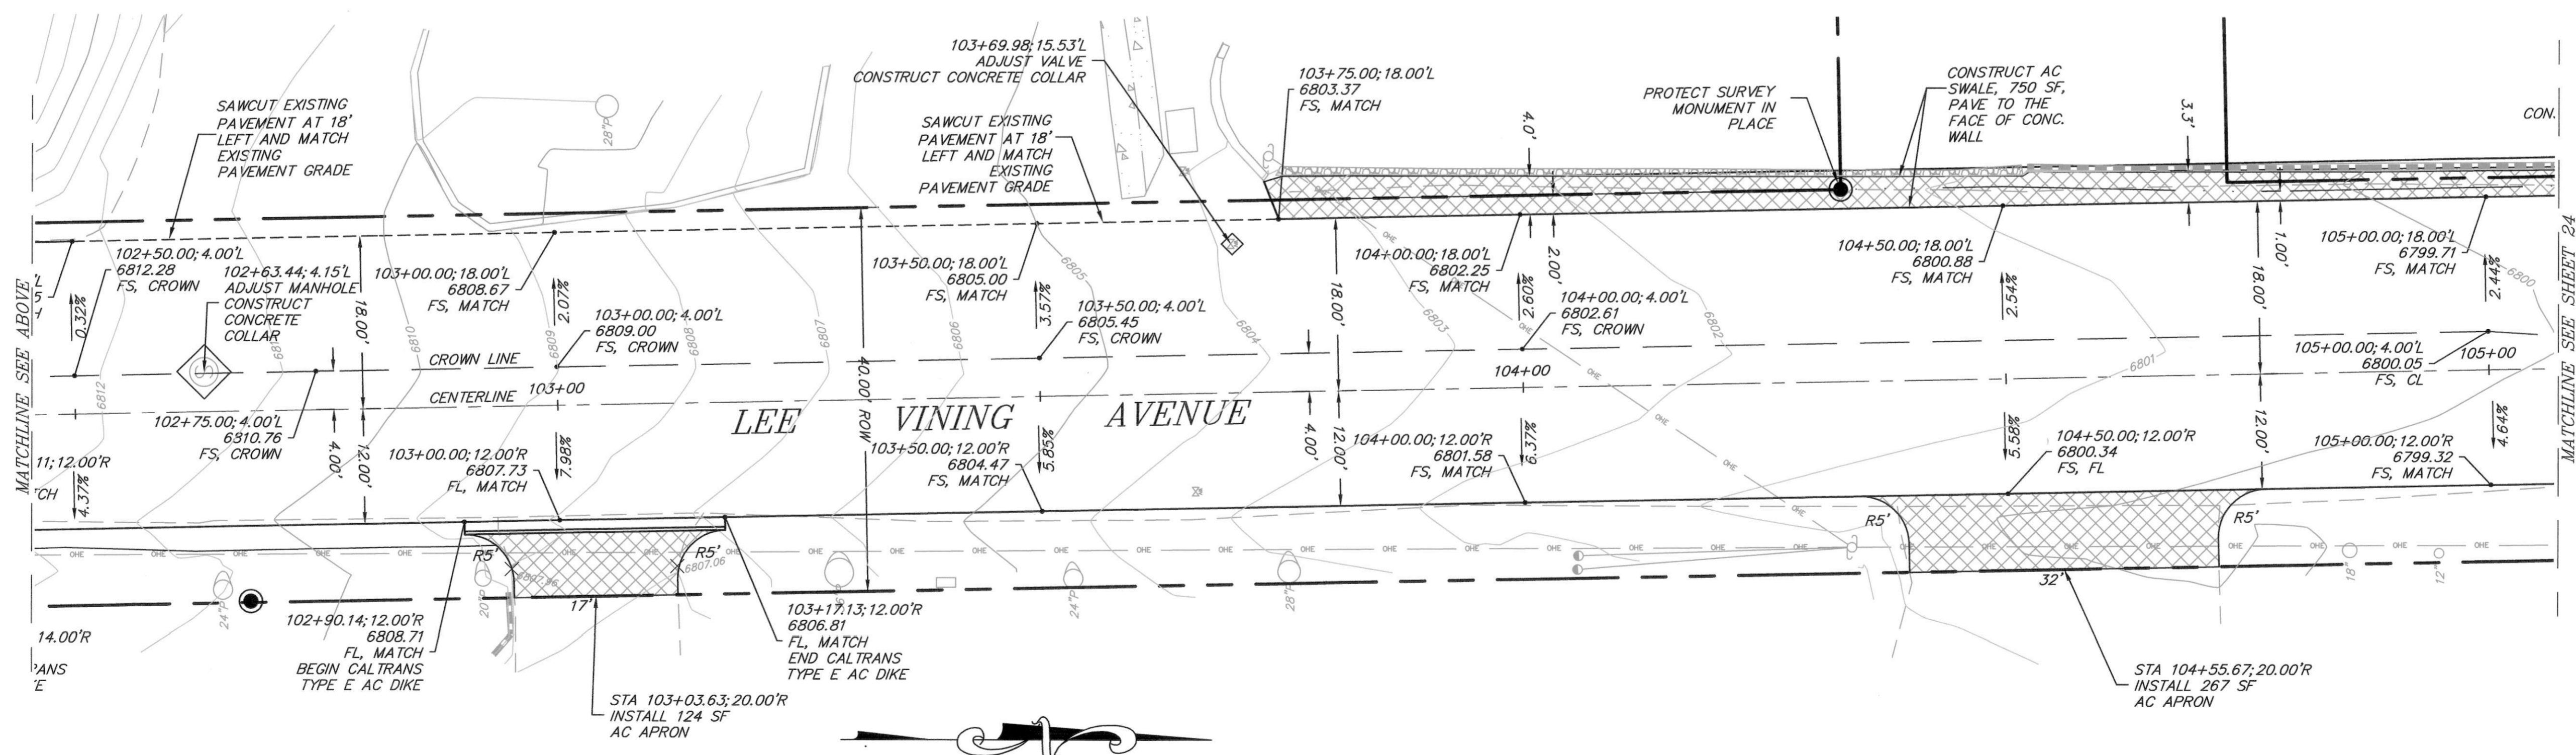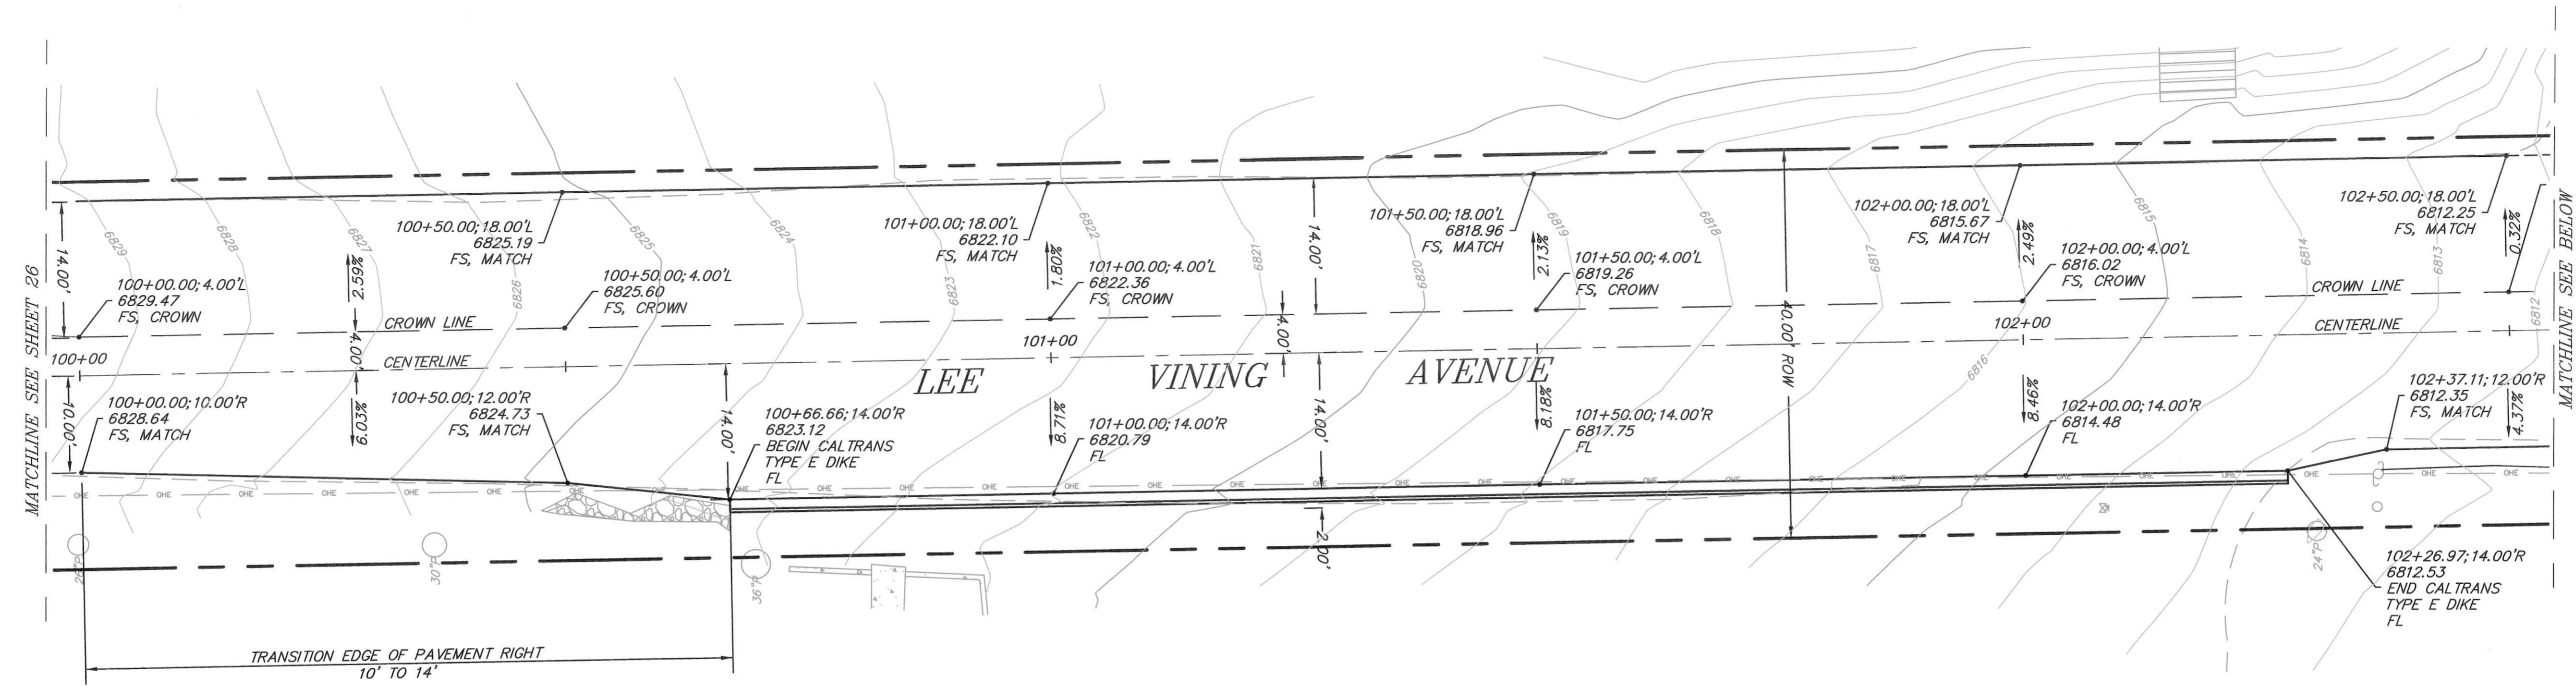

IDENTIFICATION STAMP
 DIV. OF THE STATE ARCHITECT
 02 112592
 DATE: 10/22/12

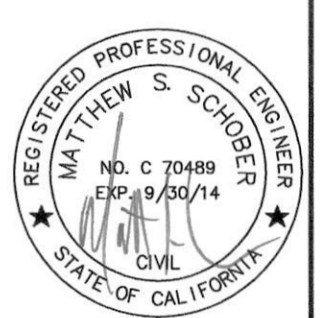

LEE VINING AVENUE
 STREETS REHABILITATION PROJECT
 LEE VINING AVENUE

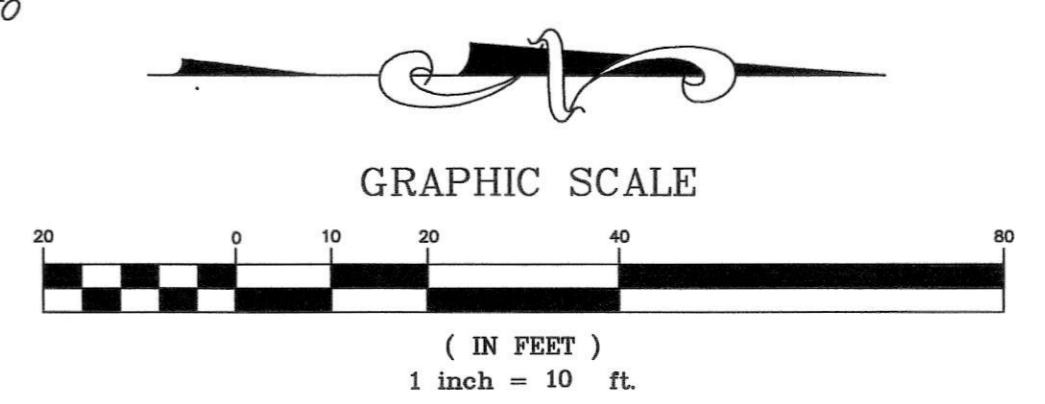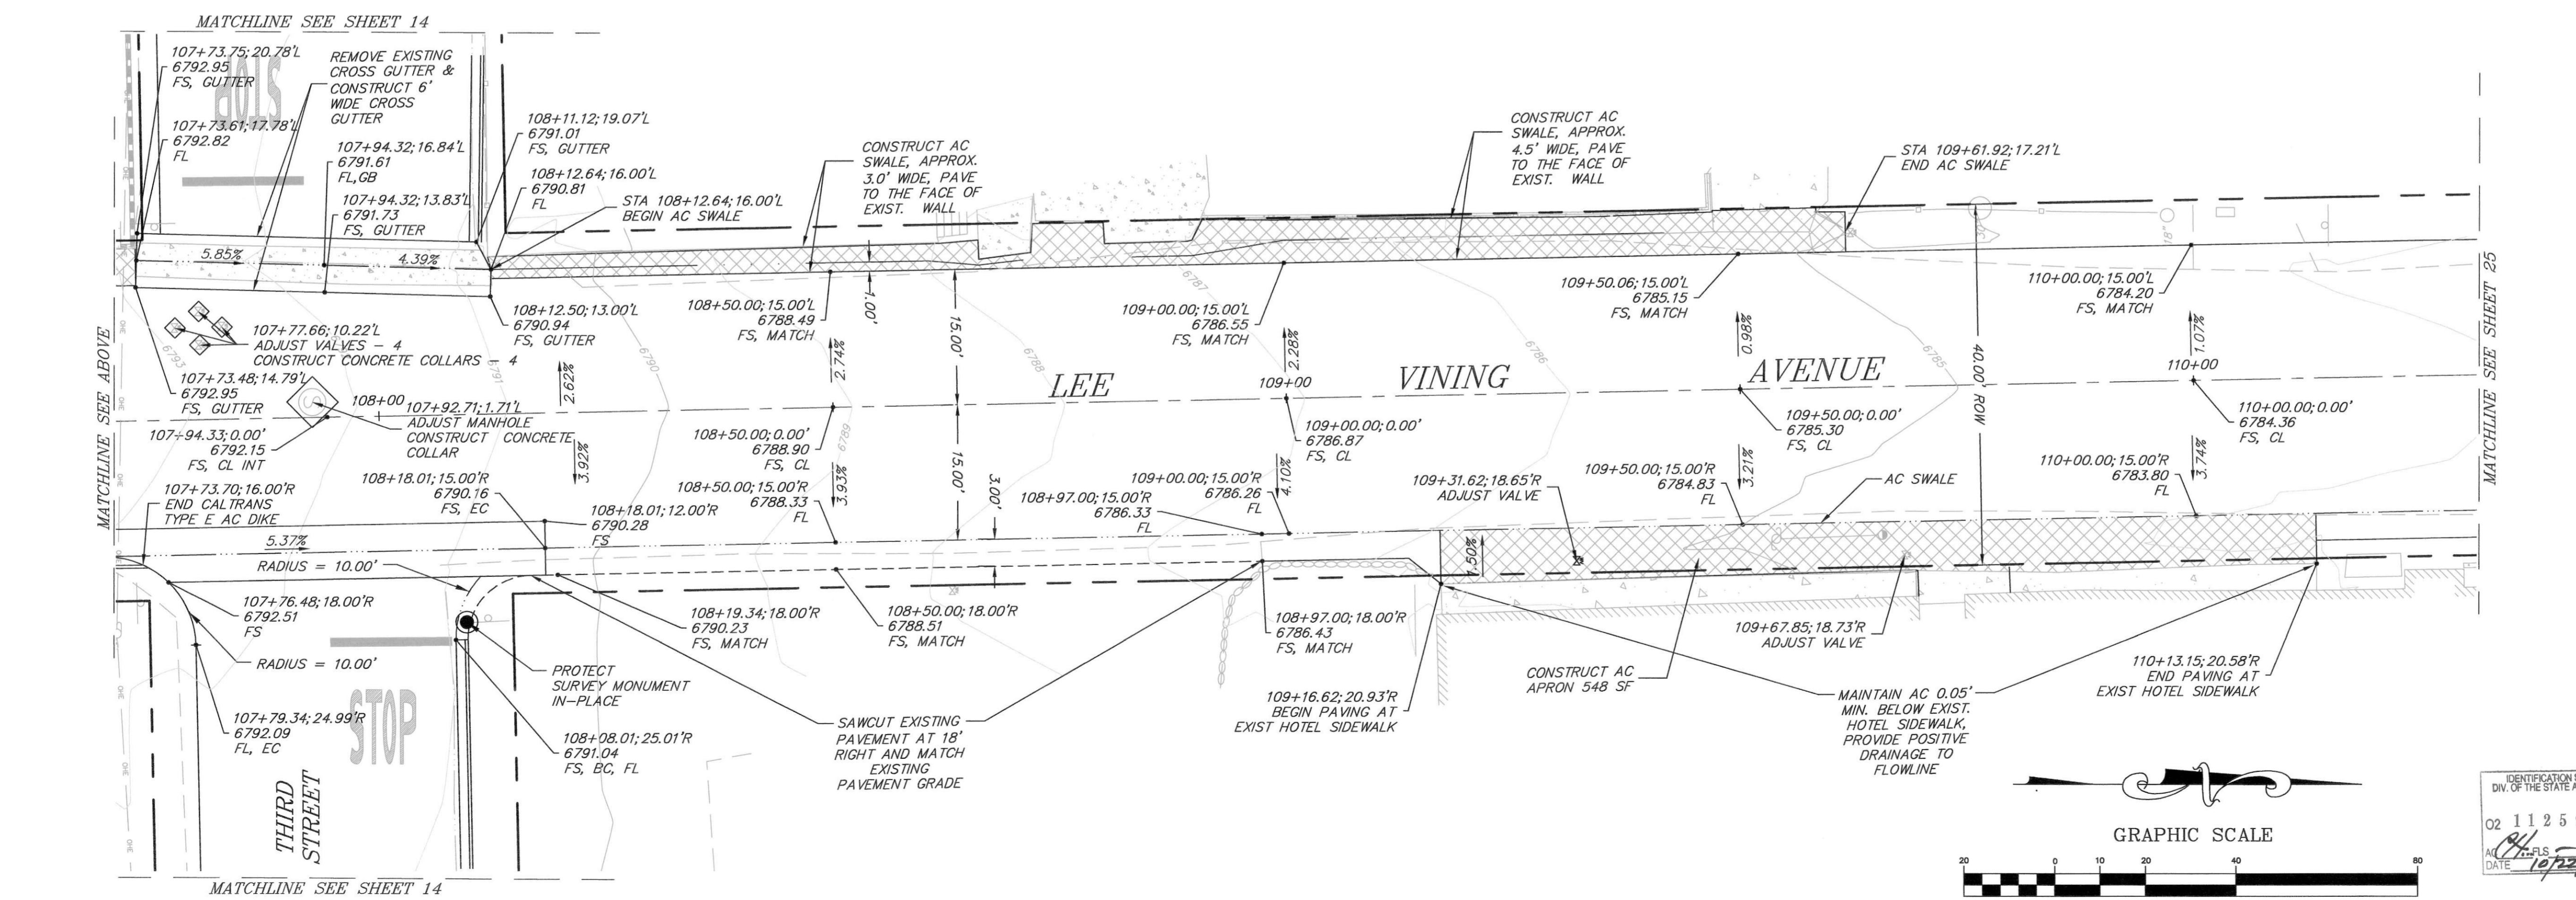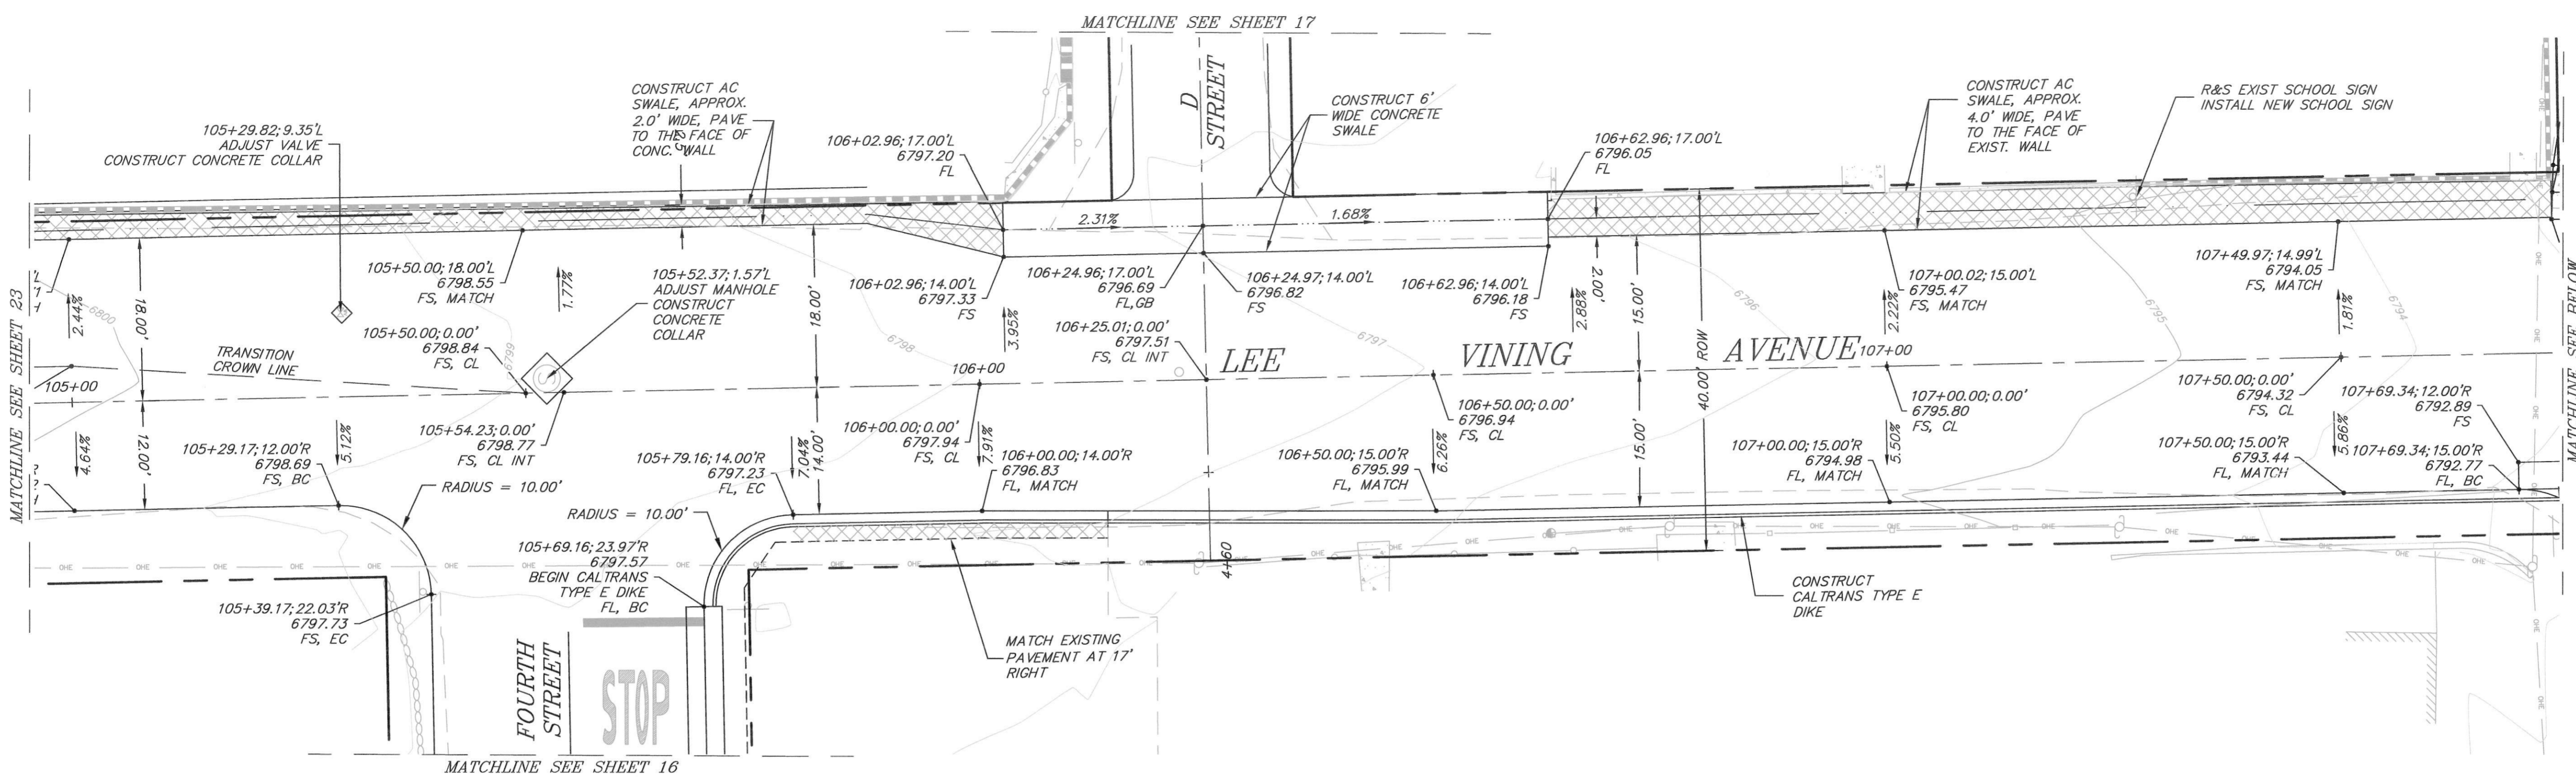

IDENTIFICATION STAMP
 DIV. OF THE STATE ARCHITECT
 02 112592
 DATE 10/22/12

K:\01_Mammoth\12951.2\ACAD\Improvement_Plans\2951.2 LV.dwg Oct. 11, 2012 - 4:36pm, sfillier