


# Plot Plan

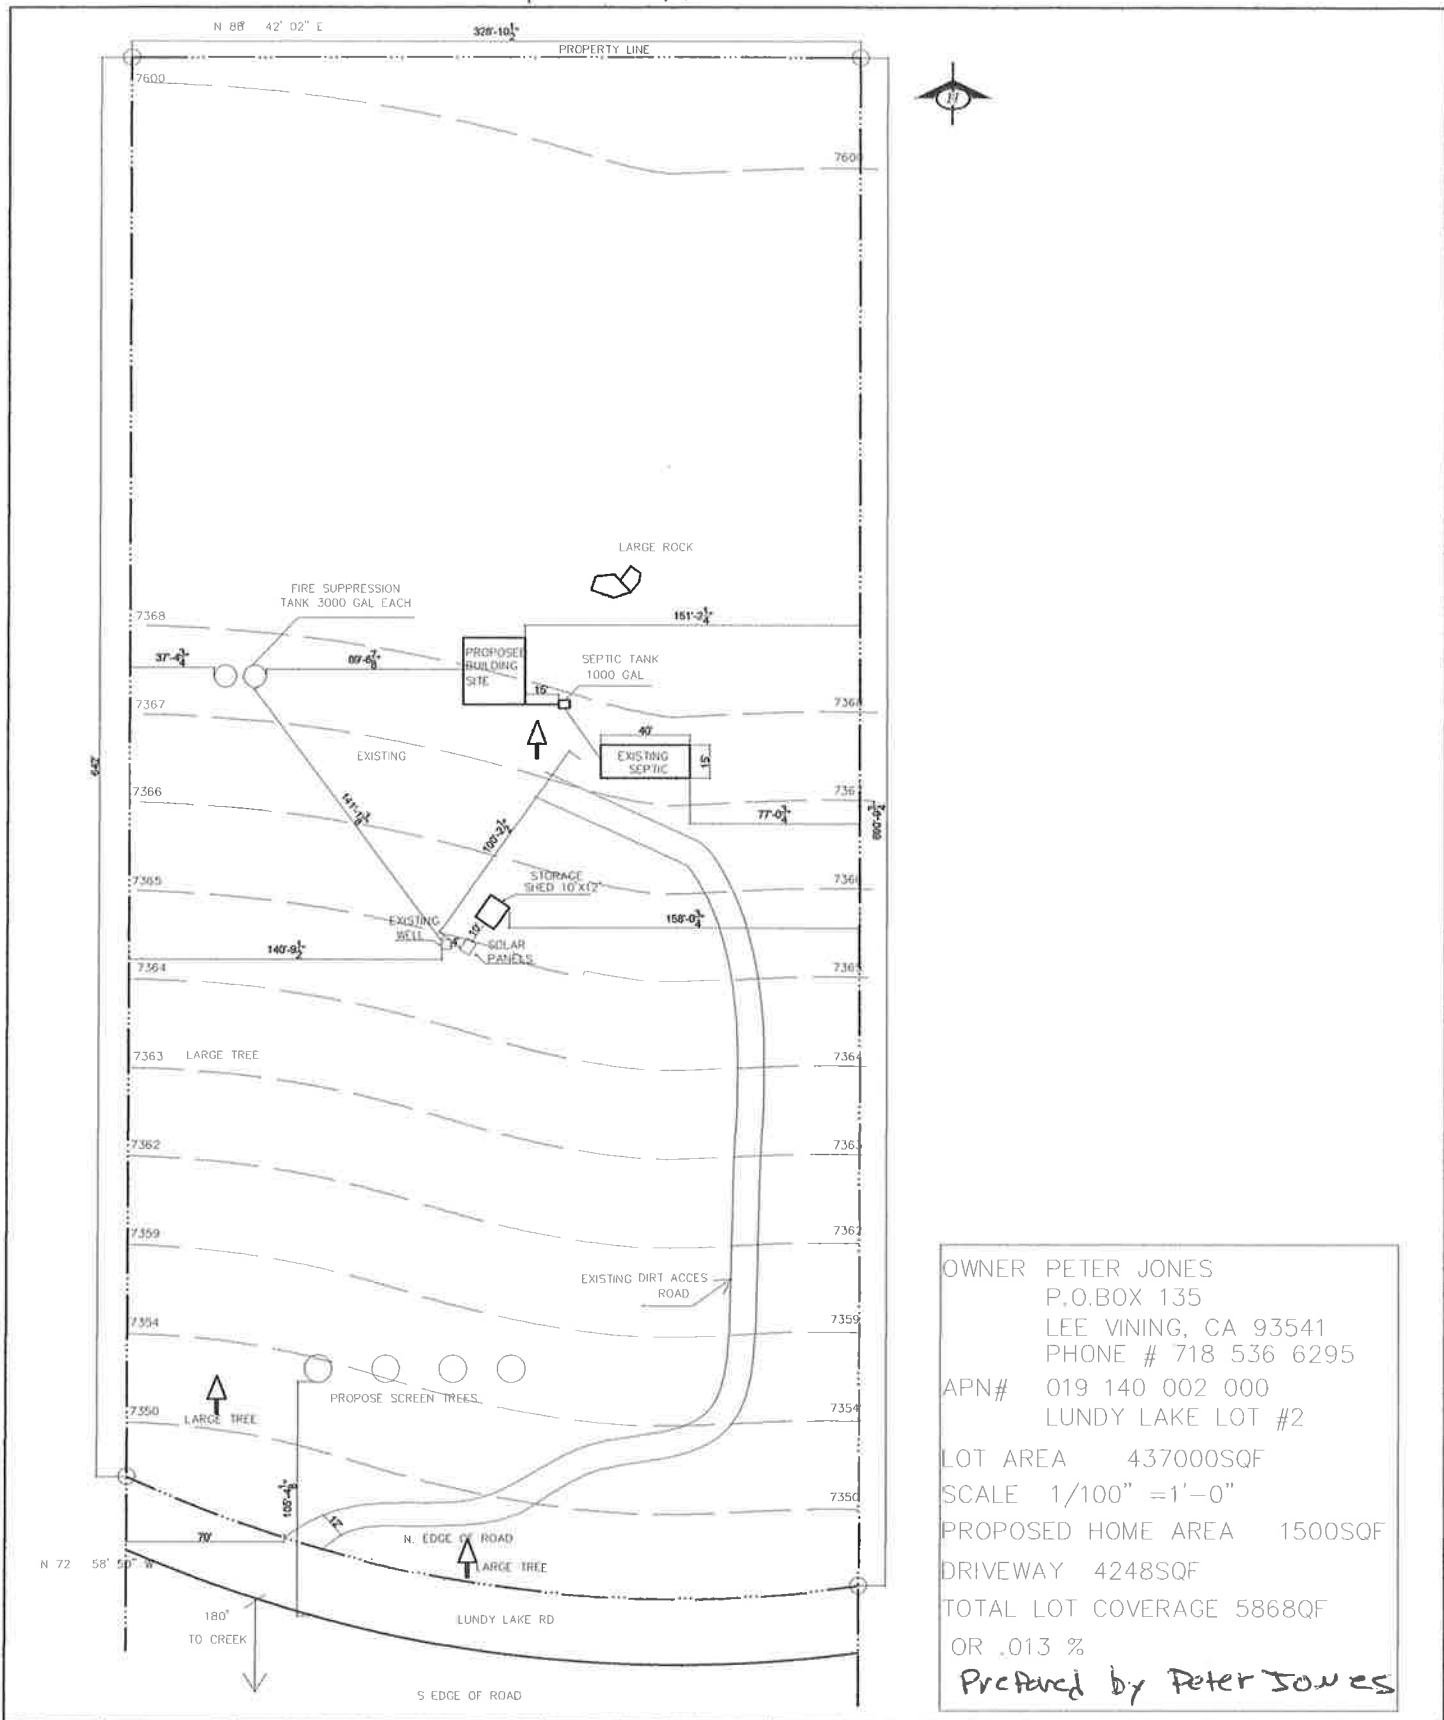

OWNER PETER JONES  
 P.O. BOX 135  
 LEE VINING, CA 93541  
 PHONE # 718 536 6295  
 APN# 019 140 002 000  
 LUNDY LAKE LOT #2  
 LOT AREA 437000SQF  
 SCALE 1/100" = 1'-0"  
 PROPOSED HOME AREA 1500SQF  
 DRIVEWAY 4248SQF  
 TOTAL LOT COVERAGE 5868QF  
 OR .013 %  
 Prepared by Peter Jones